
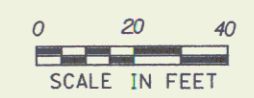


TIES NOT TO SCALE

### PROFILE

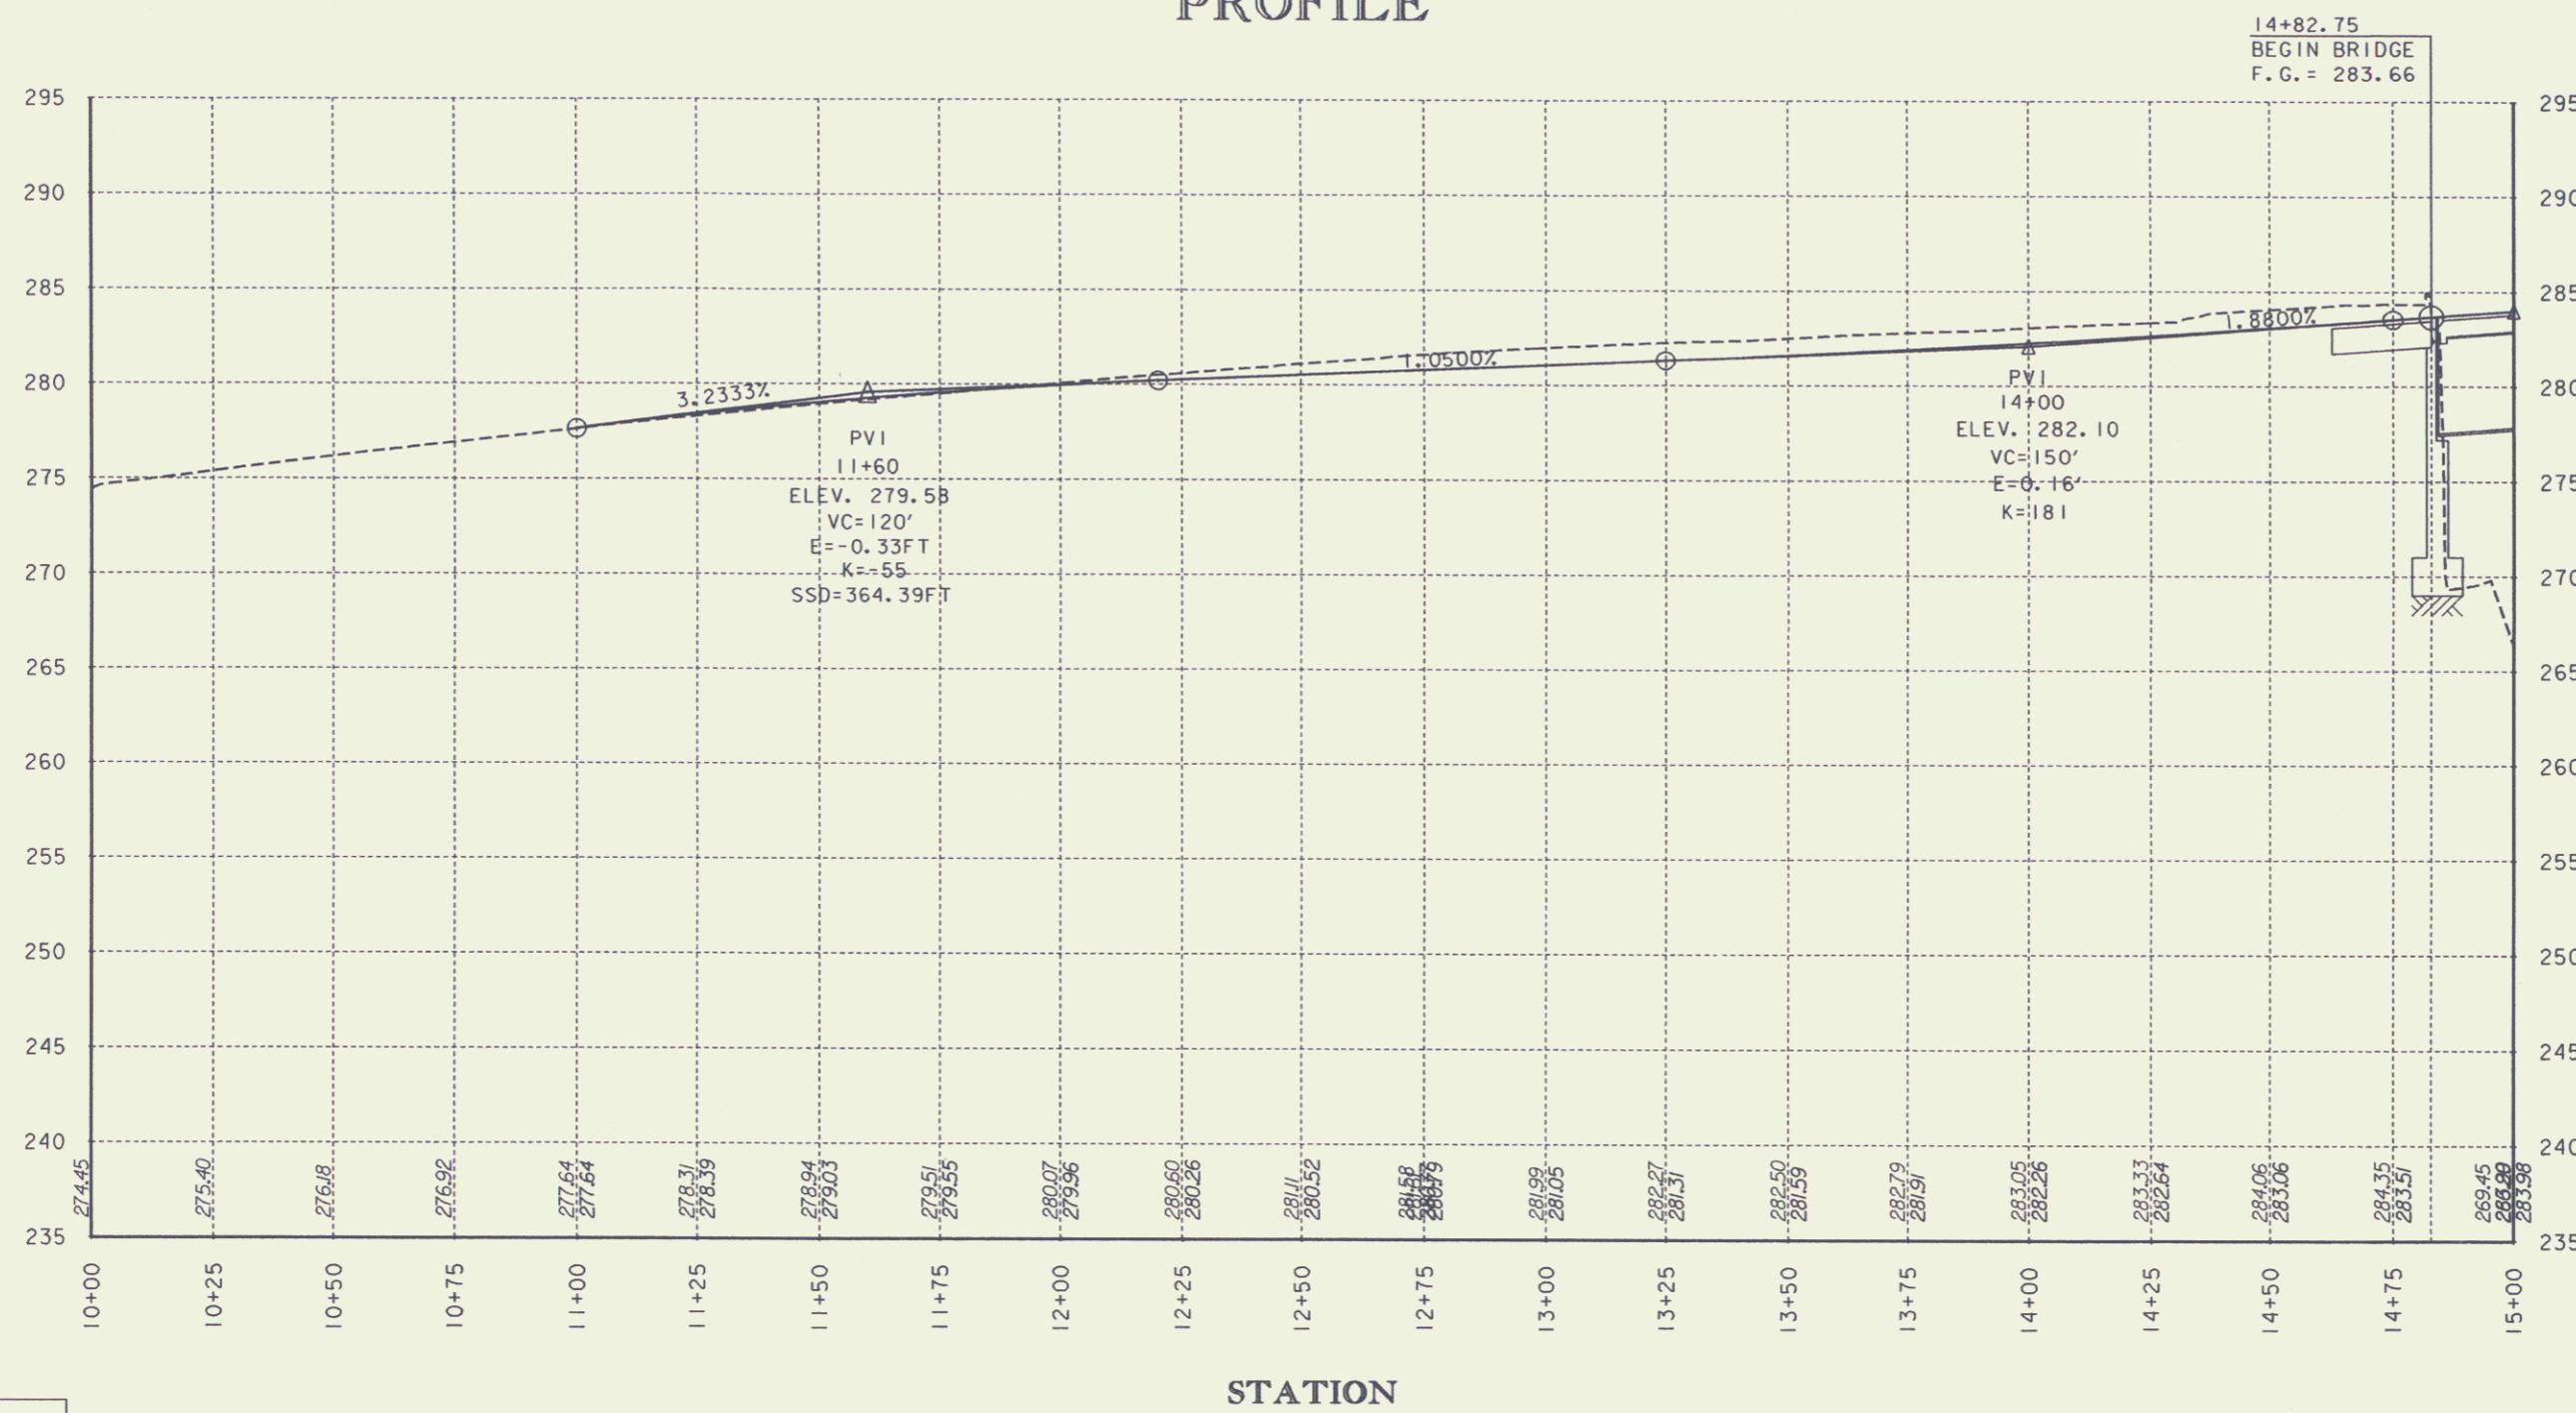

PROFILE--U.S. 7

DATUM  
VERTICAL \_\_\_\_\_  
HORIZONTAL \_\_\_\_\_

w.o. 5322,8558

SURVEYED BY	MOREAU	DATE	11-93
DRAWN BY	SOUADC	DATE	12-93
SQUAD LEADER	MENARD		
DESIGN FILE NO.	sqdc/88d89/dd89x.dgn		
IPARM FILE	r.d89pL1	DATE PLOTTED	15-JUN-1995
PROJ. NAME	MILTON		
PROJ. NO.	BRM 5800(I)		
R. O. W. SHEET 8 OF 10 SHEETS			

MAR 19 1999