

CHAPMAN, NONA ADELE P.  
CHAPMAN, MARILYN P.  
ROBERTS, JOHN E.  
& ROBERT, A. L.

1B

7

N/F CLIFFORD

BEGIN R. O. W. PROJECT  
IR 091-2(7) STA. 4904+91 295' LT.

CURVE #1 DATA  
 $\theta = 3^{\circ}-46'-51.25''$   
 $L = 275.00$   
 $D = 2^{\circ}-45'-00''$   
 $LT = 183.38$   
 $ST = 94.70'$

TBM #2  
N.E. CORN. DI  
ELEV. 438.13

6B

HENRY E. FAIRBROTHER REVOCABLE  
TRUST AGREEMENT  
HAZEL E. FAIRBROTHER REVOCABLE  
TRUST AGREEMENT

CURVE #2 DATA  
 $\Delta = 29^{\circ}-40'-42.5''$   
 $D = 2^{\circ}-45'-00''$   
 $R = 2083.48$   
 $T = 552.01$   
 $L = 1079.22$   
 $E = 71.89$

B 490+26 300' LT.  
NO ROW FENCE

CHAPMAN, NONA ADELE P.  
CHAPMAN, MARILYN P.

1

STOCKPILE AREA (TO BE SEEDED AND MULCHED)  
(UNCLASSIFIED EXCAVATION, TYPE II)

TO WHITE RIVER JCT.  
4892 4893 4894 4895 4896 4897 4898 4899 4900 4901 4902 4903 4904 4905 4906 4907


I-91 SOUTHBOUND

I-91 NORTHBOUND

US #5

N 76°-12' E

TBM #1  
N.E. CORN. DI  
ELEV. 440.28

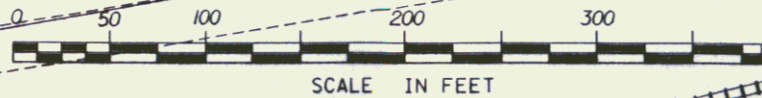

NOTE:  
R.R. STATIONING TAKEN FROM RIGHT OF WAY  
AND TRACK MAP, THE CONNECTICUT AND  
PASSUMPSIC RIVERS R.R. CO. OPERATED BY  
THE BOSTON AND MAINE R.R. V 43/22 AND  
V 43/23

PI 490+72.79 BK. =  
490+47.99 AH.

DATUM  
VERTICAL \_\_\_\_\_  
HORIZONTAL \_\_\_\_\_

REVISION 6	09-02-93
REVISION 4	01-07-93
03-3382 1805 89A006 EAF	
SURVEYED BY	DATE 5/89
DRAWN BY L. BULLOCK	DATE _____
SQUAD LEADER J. PERKINS	
DESIGN FILE NO. /prop/890006/r006zzz.dgn	
PARM FILE r006lr.l	DATE PLOTTED 28-APR-1994
<b>THETFORD-FAIRLEE</b>	
<b>IR 091-2(7)</b>	
R. O. W. SHEET 7 OF 12 SHEETS	

FEB 07 1997