


| | |
|---------------|--|
| DATE | |
| BY | |
| SURVEYED | |
| ALIGNED | |
| GRADE CHECKED | |
| NOTED | |
| DATE | |
| BY | |
| DATE | |
| BY | |

| | |
|------------|-------------|
| DATUM | |
| VERTICAL | NSVD - 1929 |
| HORIZONTAL | N/A |

| | |
|---------------|--|
| DATE | |
| BY | |
| SURVEYED | |
| GRADE CHECKED | |
| NOTED | |
| DATE | |
| BY | |
| DATE | |
| BY | |

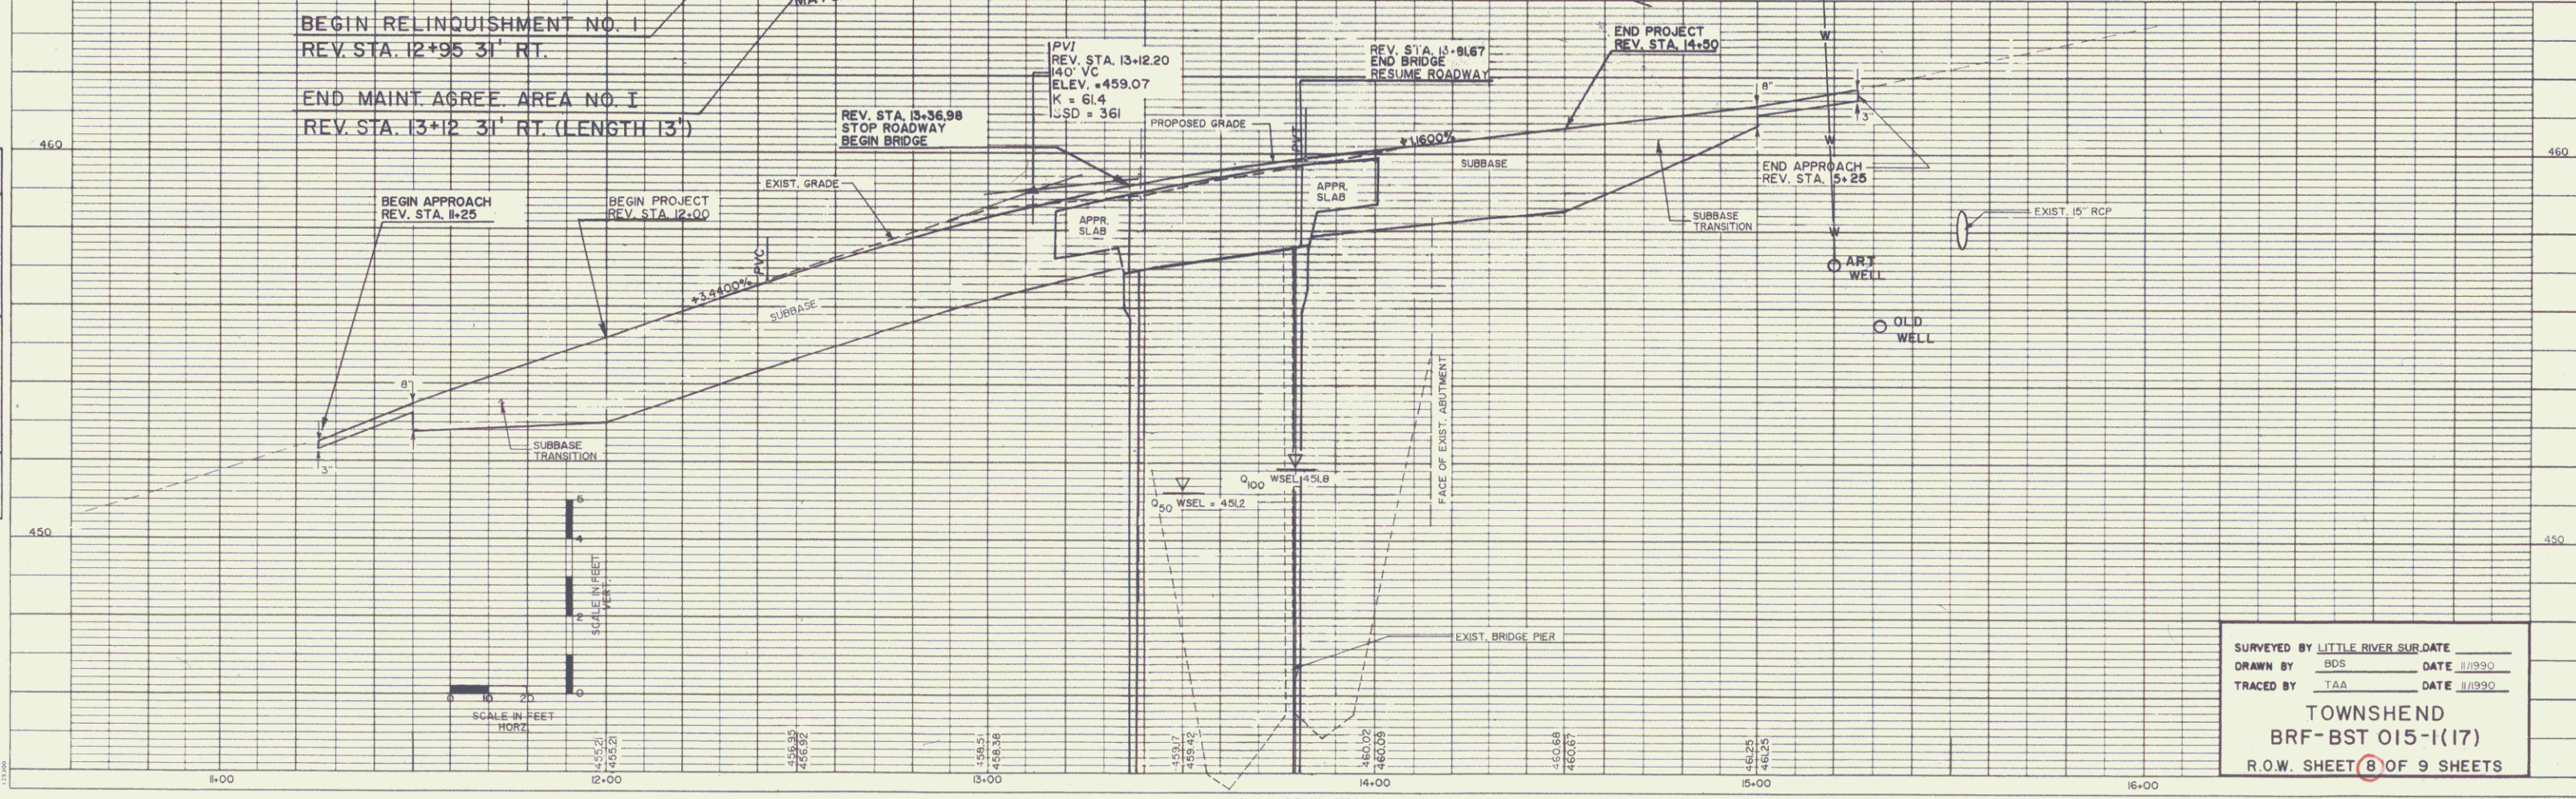

| | |
|----------------------------|------------------------|
| SURVEYED BY | LITTLE RIVER SUR. DATE |
| DRAWN BY | BDS DATE 1/19/90 |
| TRACED BY | TAA DATE 1/19/90 |
| TOWNSHEND | |
| BRF-BST 015-1(17) | |
| R.O.W. SHEET 8 OF 9 SHEETS | |

PLATE 1 SINGLE PLAN - PROFILE