



FARNSWORTH, WILLIS H. & MARGARET L.

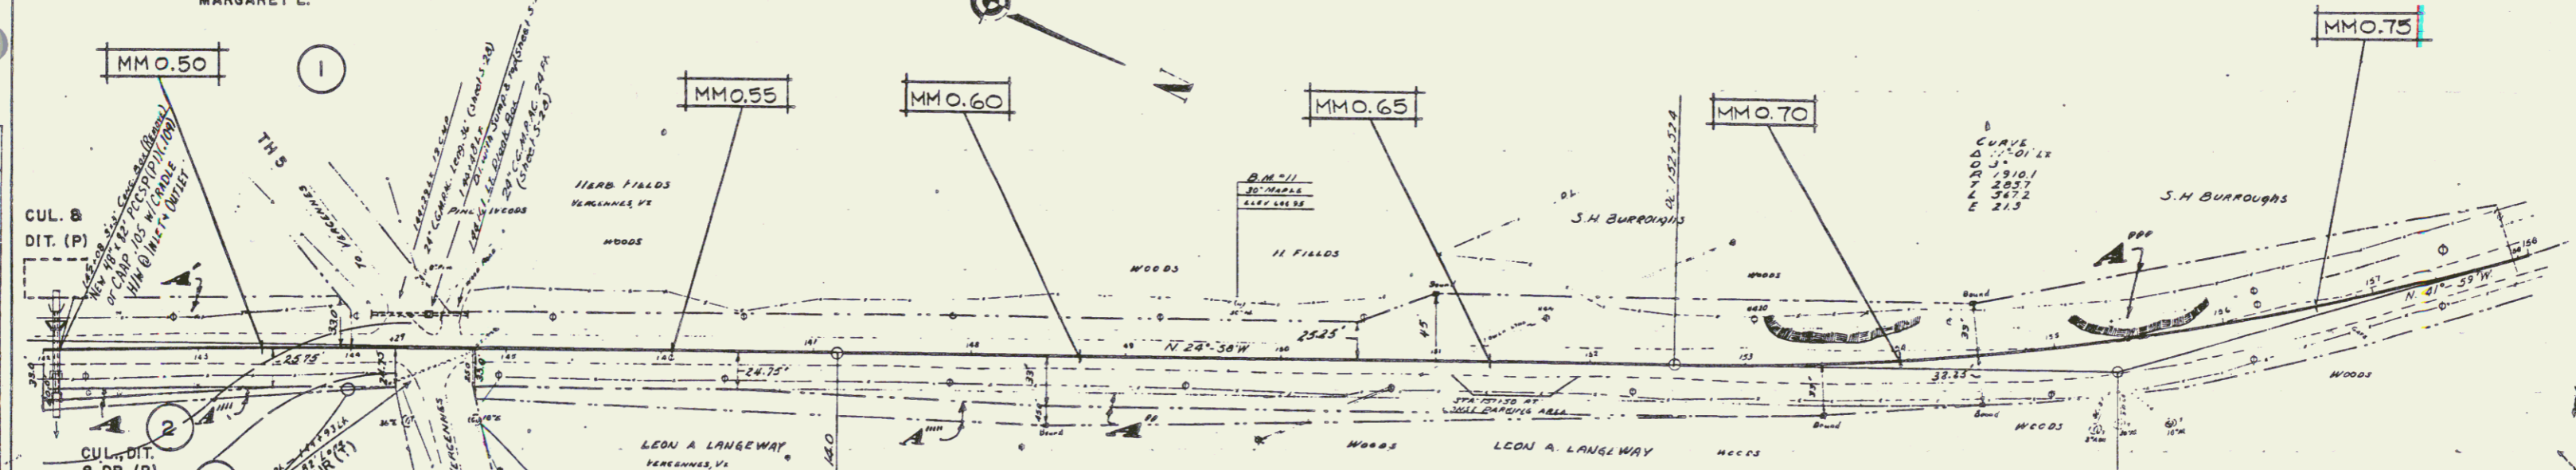

PARCEL	GRANTOR	GRANTEE	RECORD NO.	DATE	REMARKS
1	FARNSWORTH, WILLIS H. & MARGARET L.	STONY PT. B	129	1-28-37	
2	deBOER, JOANNAS J. & TINI	STONY PT. B	125	10-17-36	
2A	deBOER, JOANNAS J. & TINI	STONY PT. B	125	10-17-36	
			123	10-17-36	
			134	7-27-37	
			127	6-22-37	

PARCEL	GRANTOR	STATION	RIGHTS	TITLE	DATE	TOWN RECORDED	BK	PG
1	FARNSWORTH, WILLIS H. & MARGARET L.	140+50 LT.	REMOVE & RESET	WDOE	07-31-92	WALTHAM	16	B-10
		143+50 LT.	FENCE (T)					
		141+88 LT.	CUL. & DIT. (P) 1000SF±					
2	deBOER, JOANNAS J. & TINI	142+28 LT.	CUL., DIT. & DR. (P)	WDOE		WALTHAM		
		140+25 RT. - 144+00 RT.	EASE FOR DETOUR (T) 0.57 A±					

Mylars to Design 5-26-92  
 Prints to FHWA 7-27-92  
 NEW MYLARS TO DESIGN 9-1-92  
 NEW PRINTS TO FHWA 9-1-92

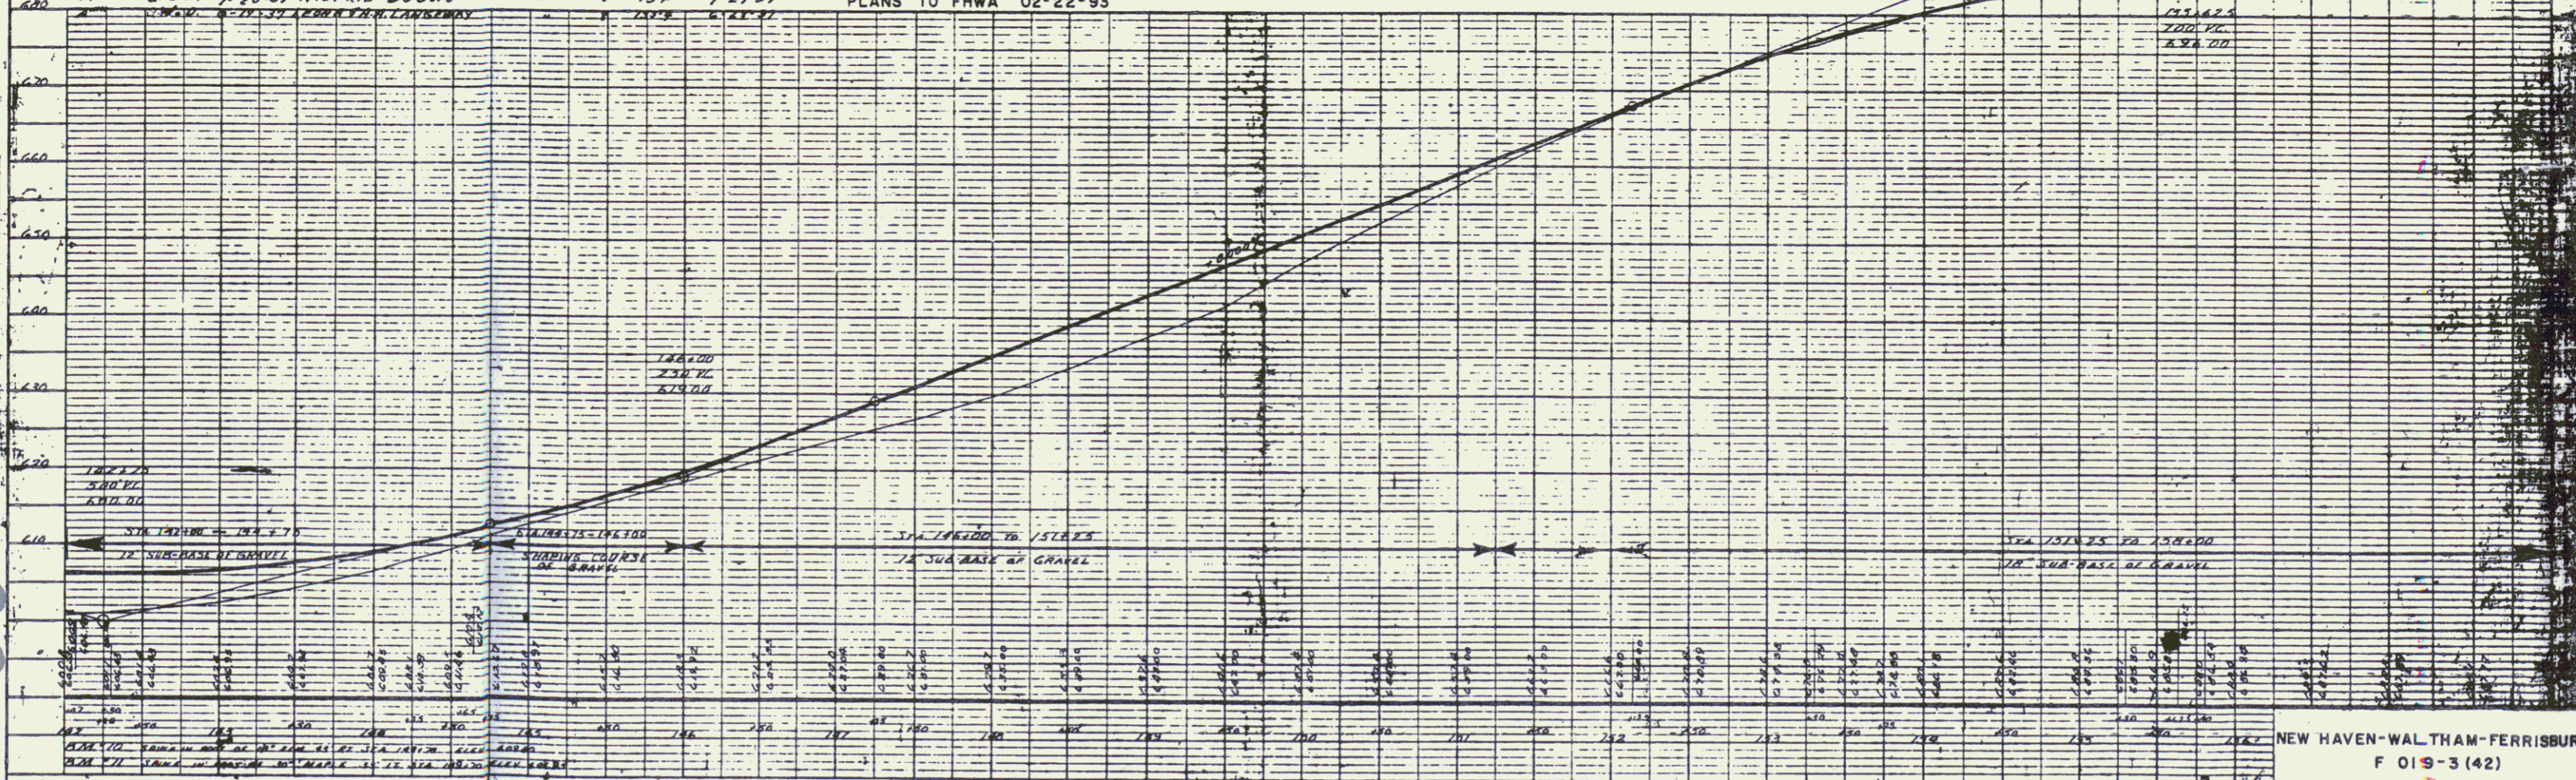

NEW HAVEN-WALTHAM-FERRISBURGH  
 F 019-3 (42)  
 R.O.W. SHEET 3 OF 3 SHEETS

MAY 05 1994