
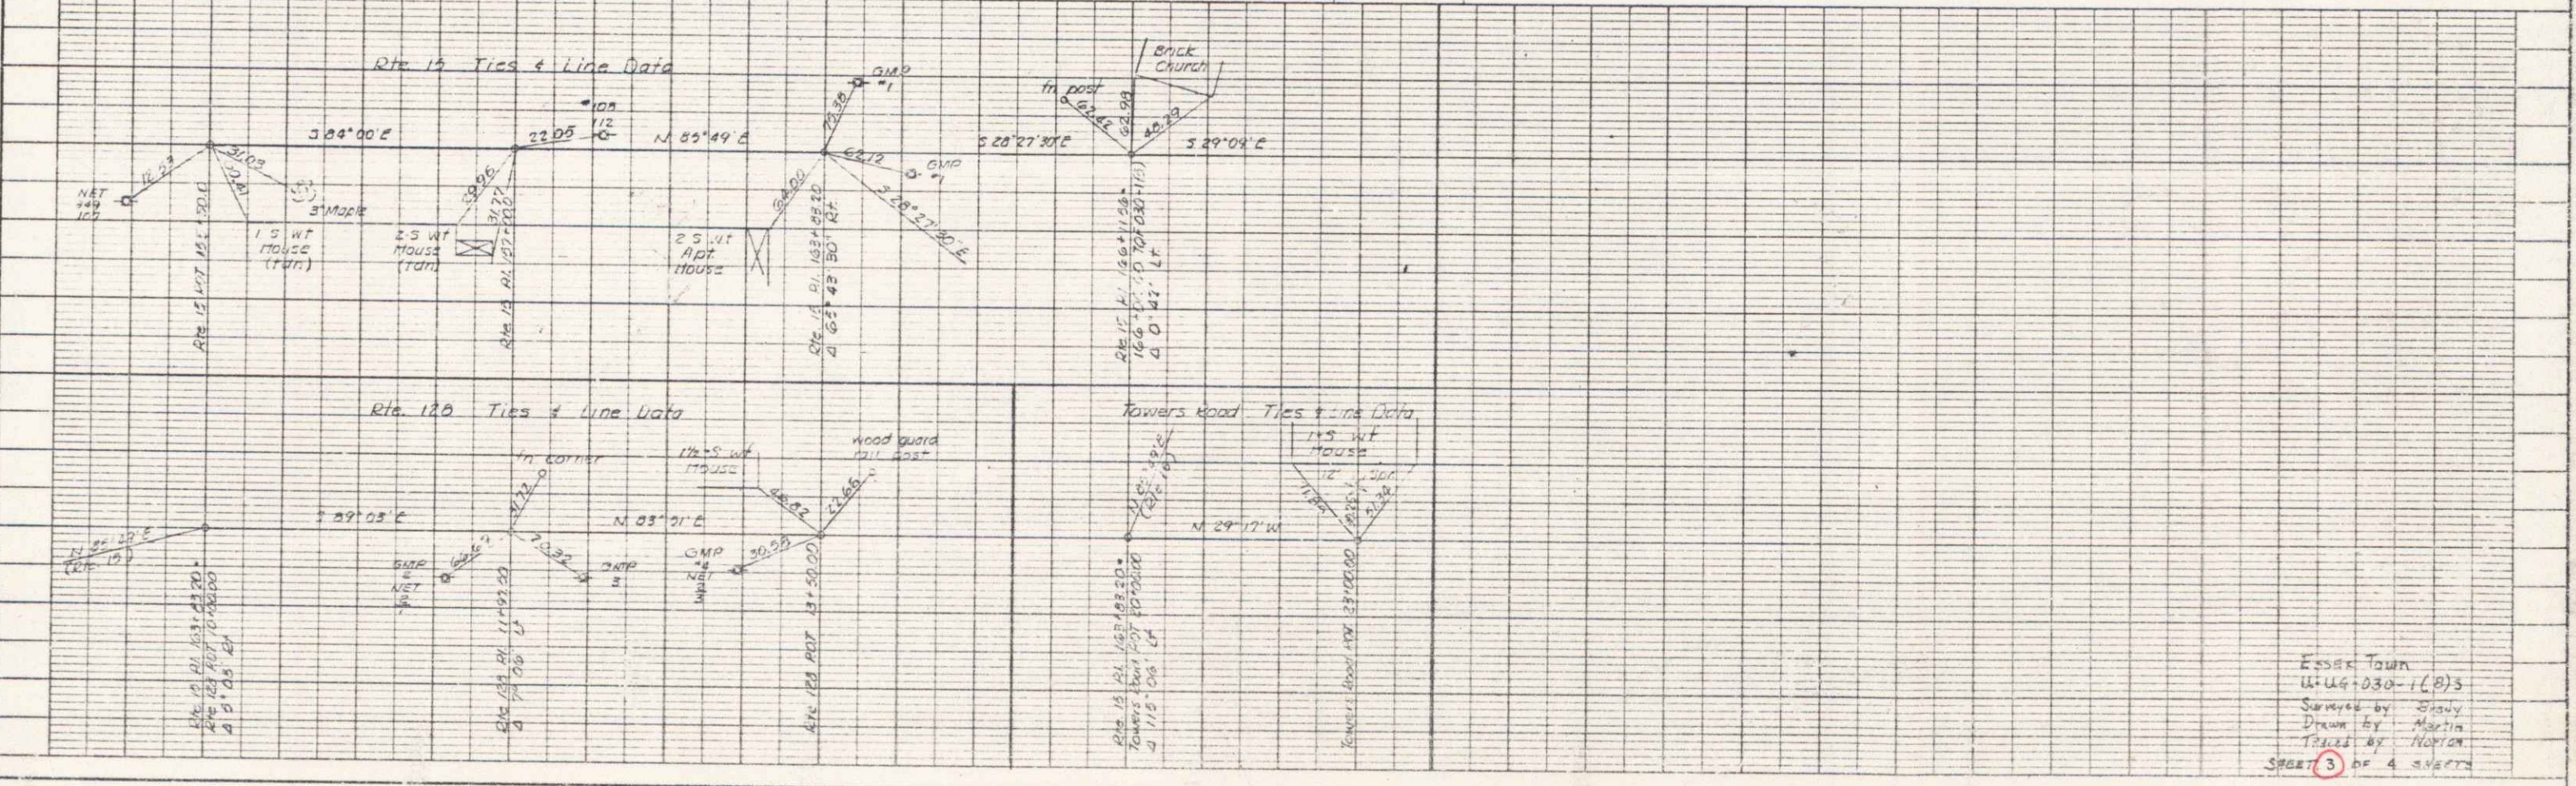




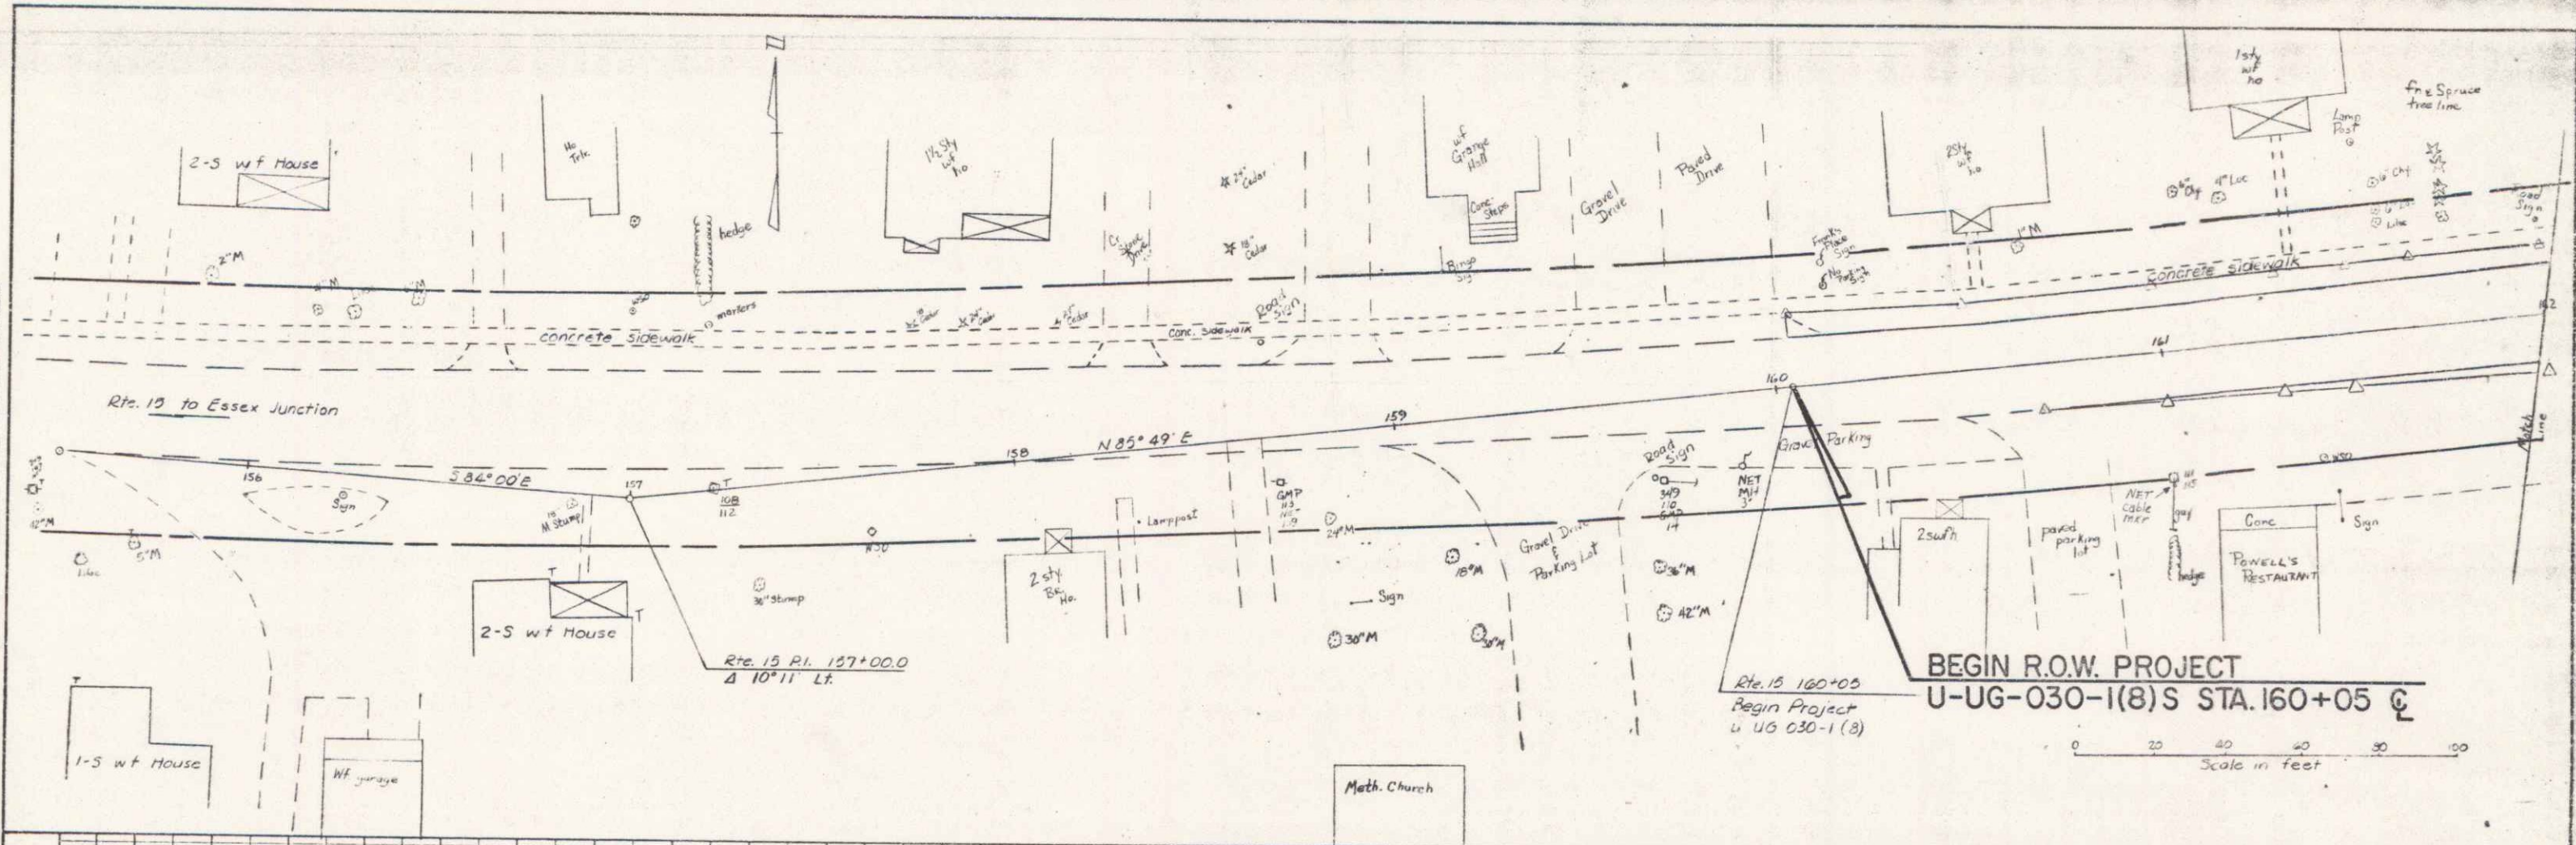

Essex Town
 U-UG-030-1(8)S
 Surveyed by Shady
 Drawn by Martin
 Titled by Norton
