


2
CONANT, DAVID L. & DEBORAH P. - LESSORS;
CONANT'S RIVERSIDE FARMS, LLC - LESSEE

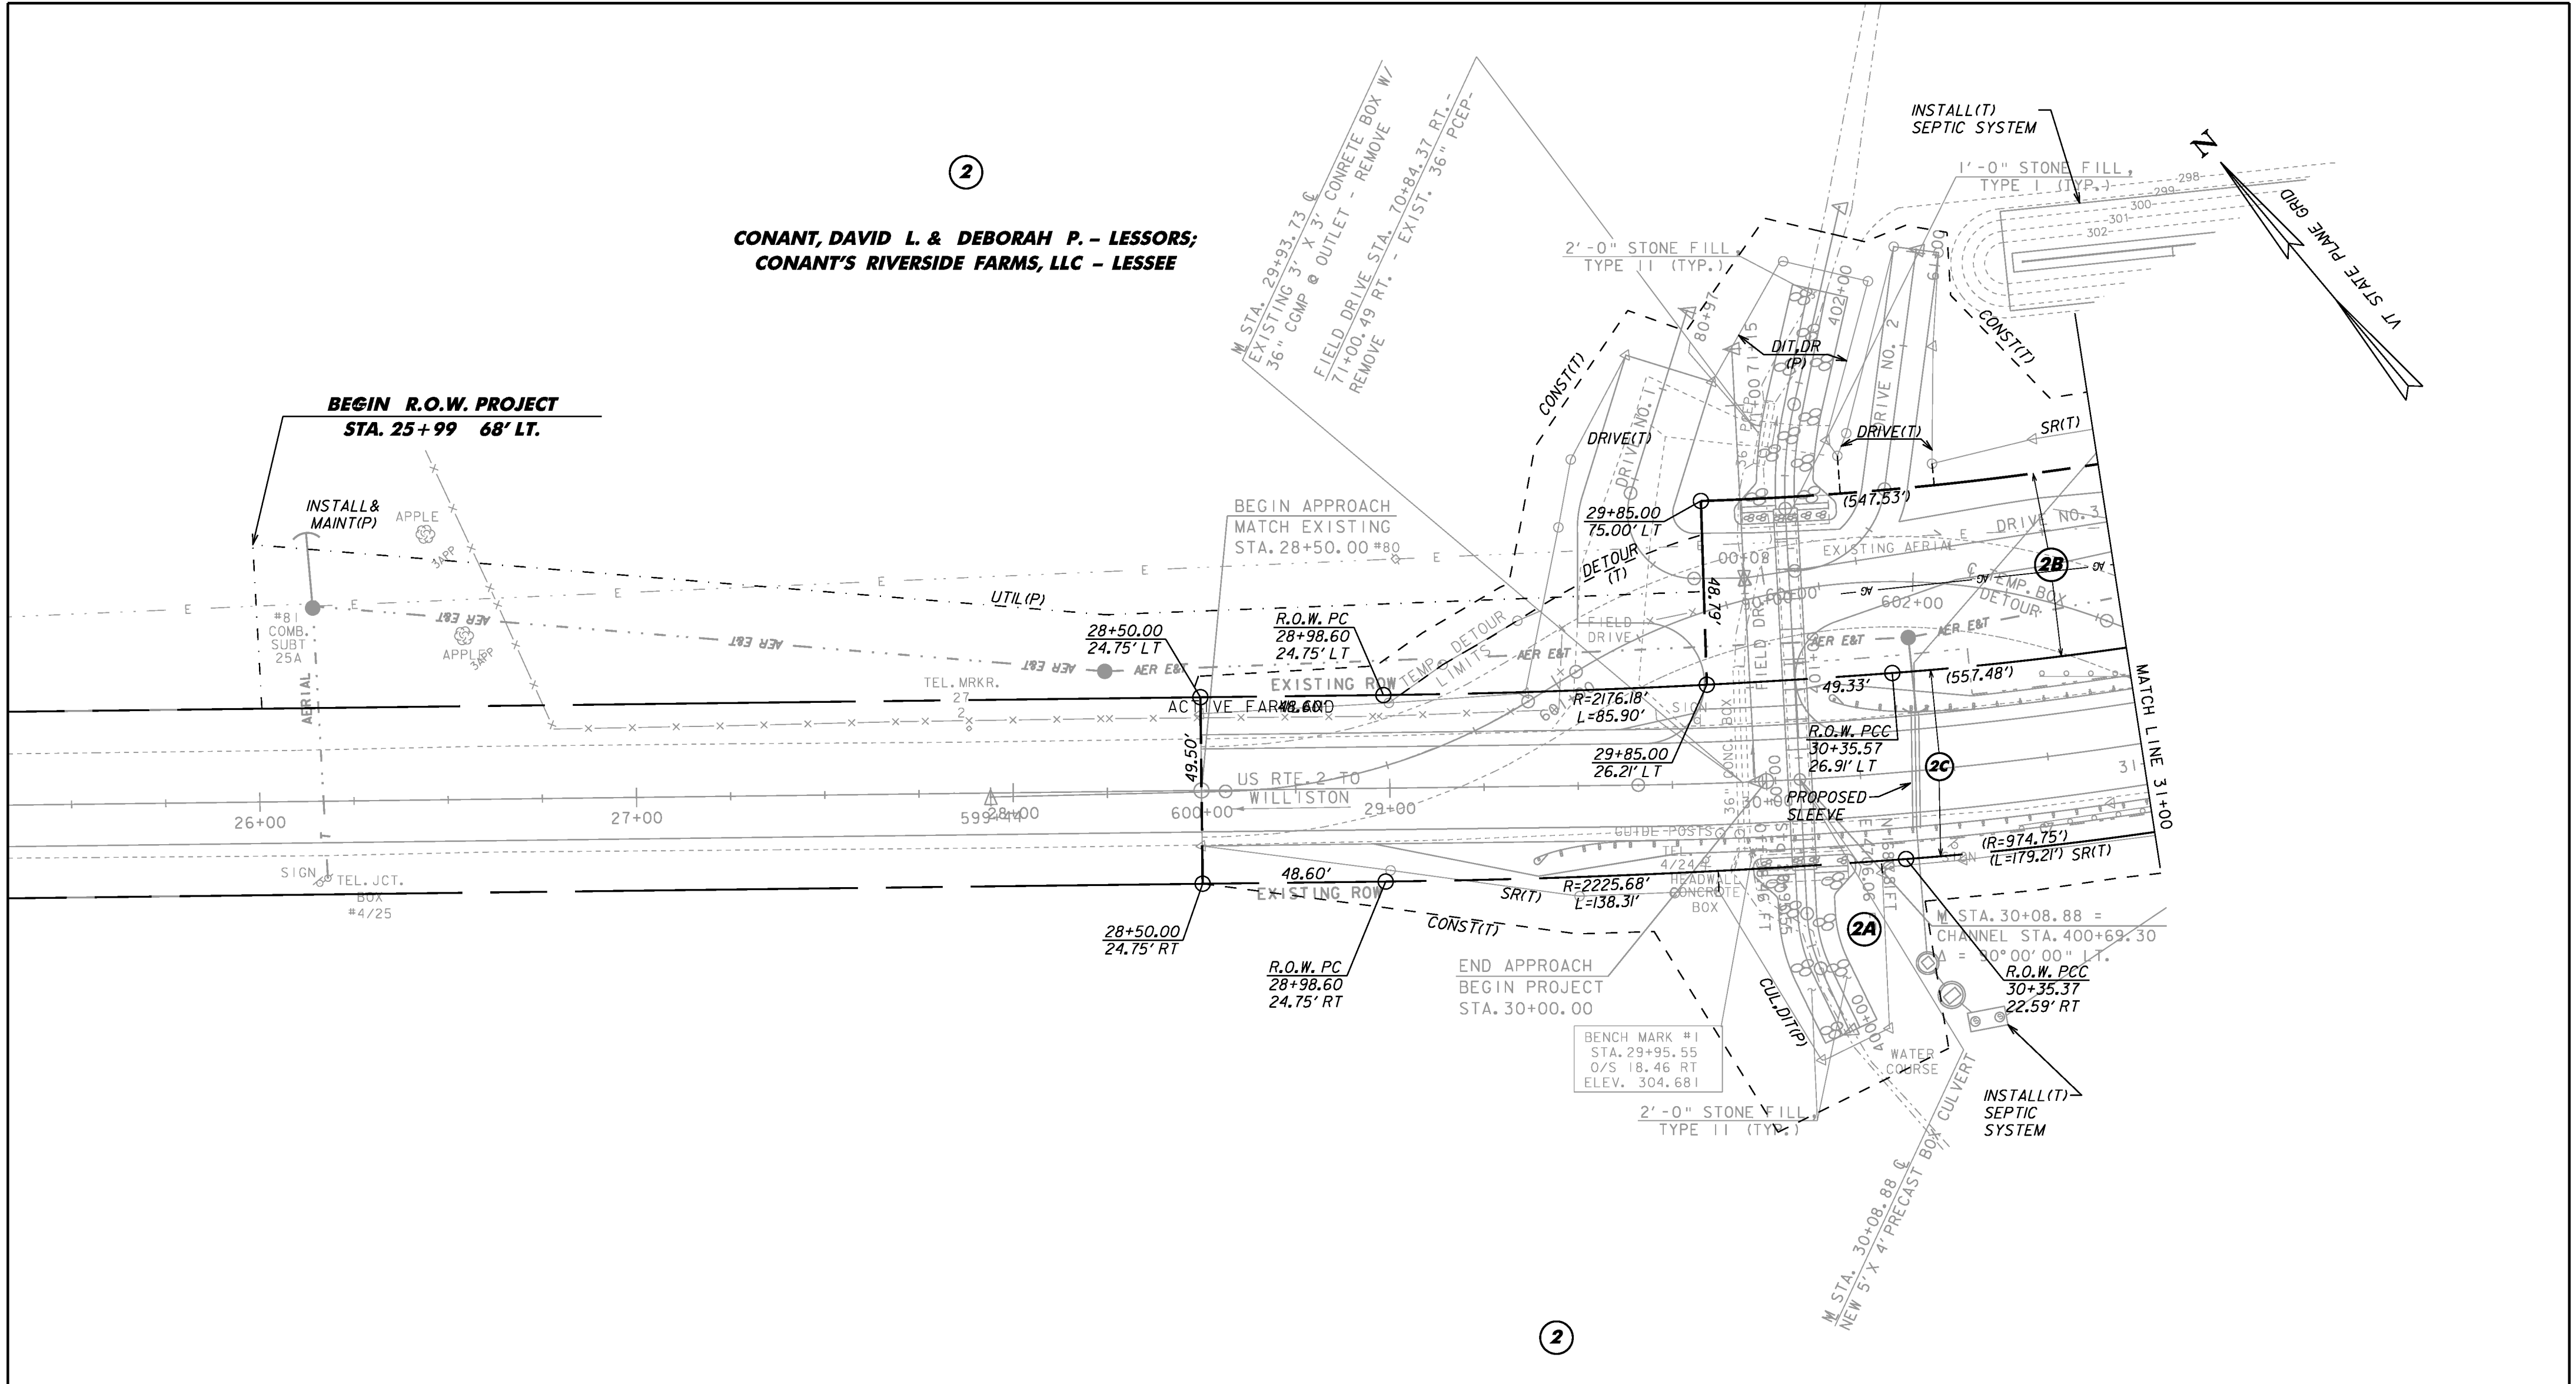

2
CONANT, DAVID L. & DEBORAH P. - LESSORS;
CONANT'S RIVERSIDE FARMS, LLC - LESSEE

PLAN SHEET I

PROJECT NAME:	RICHMOND	PLOT DATE:	21-JUN-2010
PROJECT NUMBER:	STP-RS 0284(II)	DRAWN BY:	L. BULLOCK
FILE NAME:	/90c092/str/sc092bdr.dgn	CHECKED BY:	C. CARLSON
PROJECT LEADER:	C. CARLSON	ROW SHEET	21 OF 24
DESIGNED BY:	C. CARLSON		

