


Original Drawing - Ink on polymer meeting the requirements of 27 V.S.A. § 1403

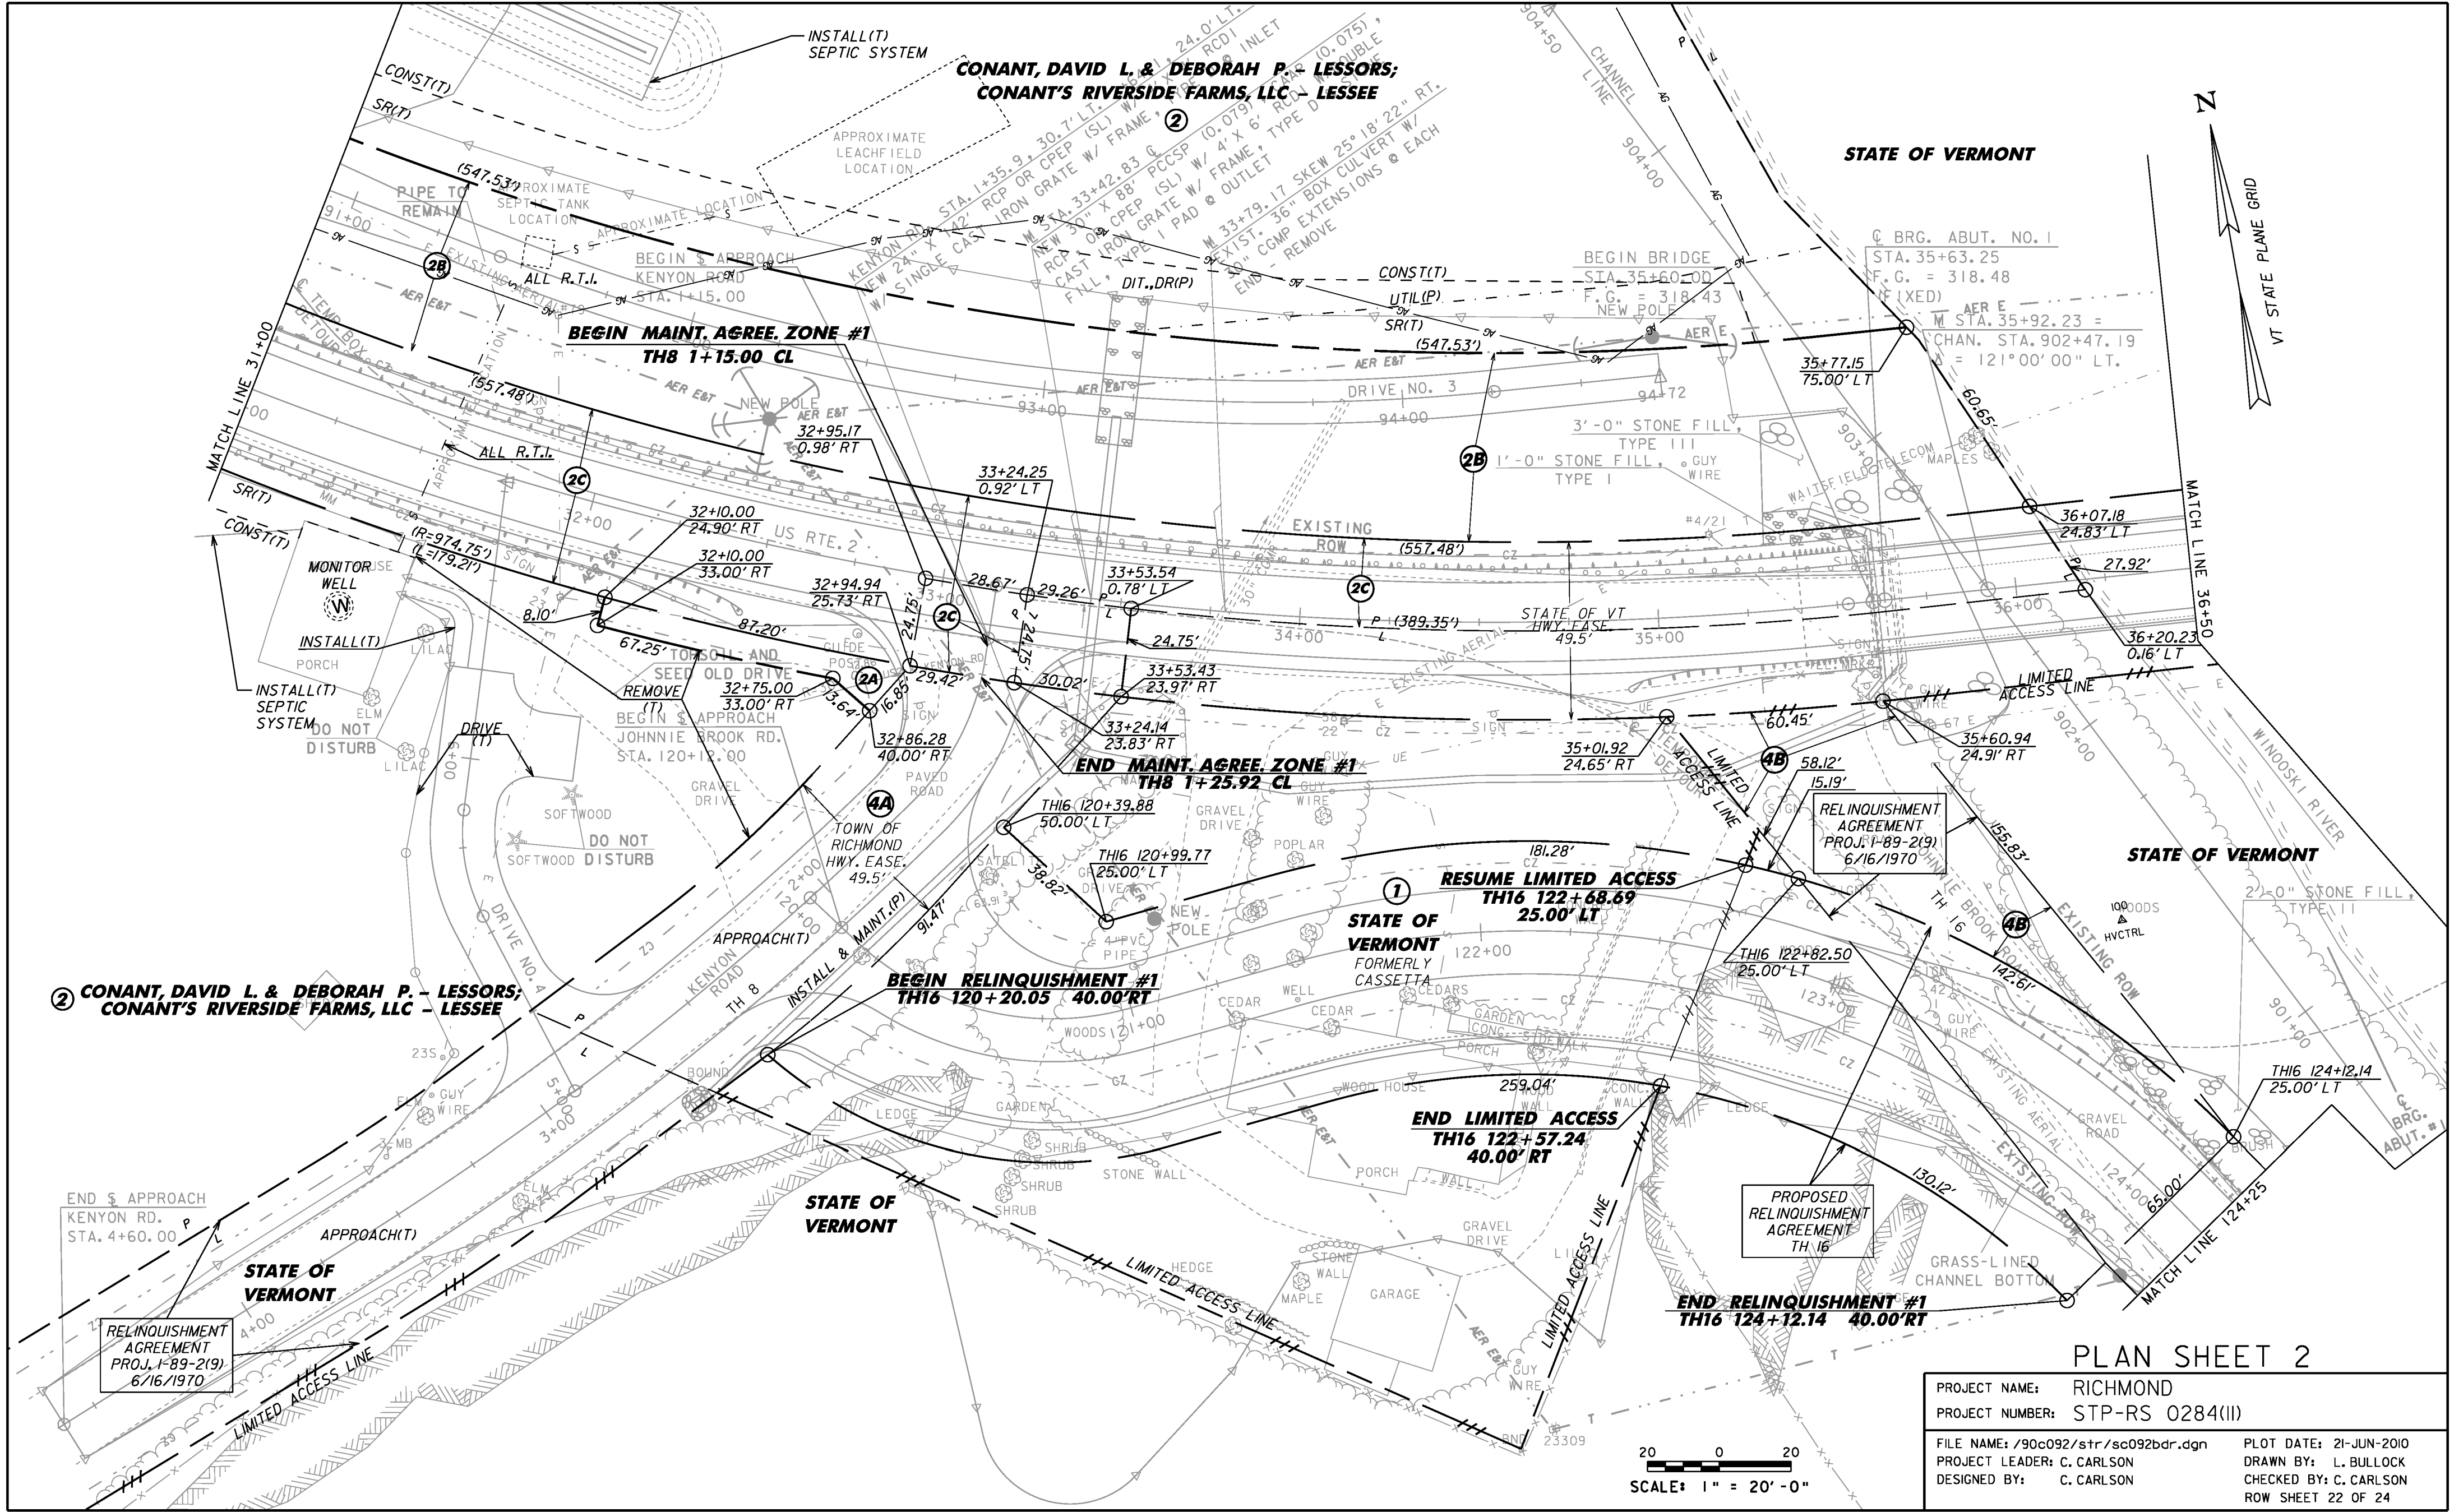

PLAN SHEET 2

PROJECT NAME:	RICHMOND	FILE NAME:	/90c092/str/sc092bdr.dgn	PLOT DATE:	21-JUN-2010
PROJECT NUMBER:	STP-RS 0284(III)	PROJECT LEADER:	C. CARLSON	DRAWN BY:	L. BULLOCK
		DESIGNED BY:	C. CARLSON	CHECKED BY:	C. CARLSON
				ROW SHEET	22 OF 24

