

CHAMPLAIN WATER DISTRICT
④


SOUTHLAND ENTERPRISES, INC. LESSOR
HANNAFORD BROS. CO. LESSEE
⑤

N/F GREEN MOUNTAIN
POWER CORP.

FIRE DISTRICT #1
OF SOUTH BURLINGTON

②
FIRE DISTRICT #1
OF SOUTH BURLINGTON

①
DAVID M. FARRELL,
TRUSTEE OF THE
DAVID M. FARRELL TRUST

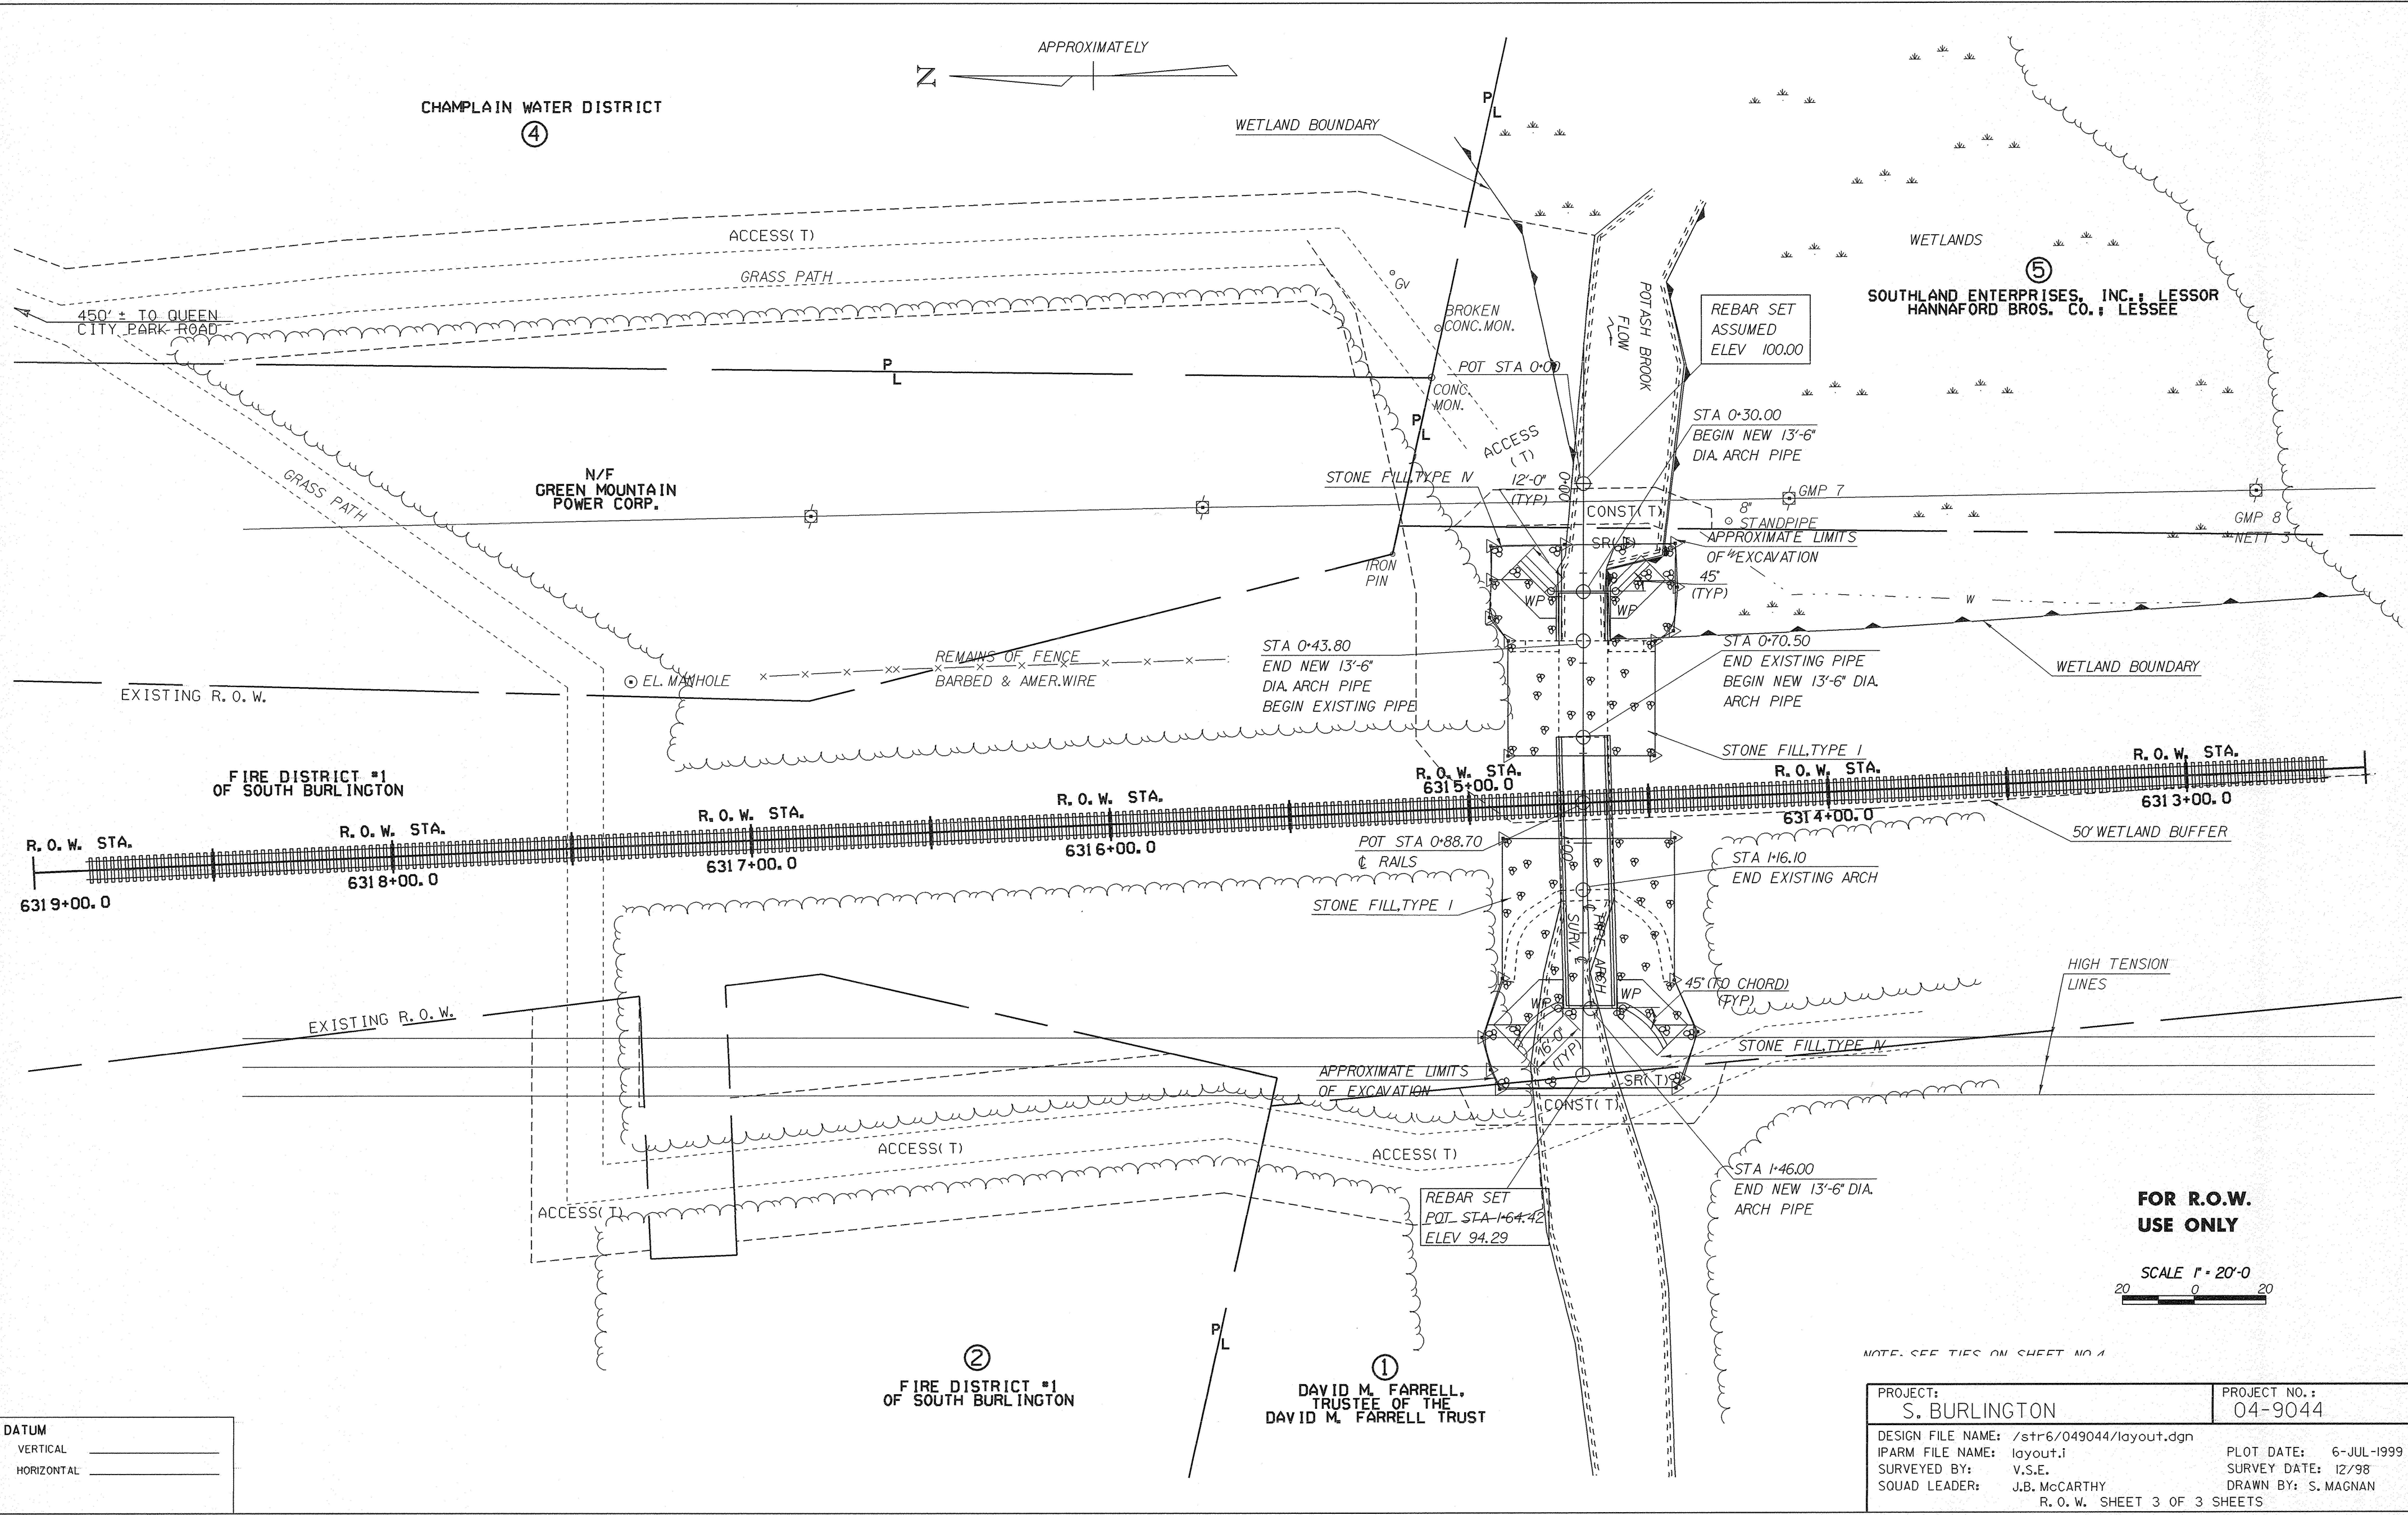

**FOR R.O.W.
USE ONLY**

SCALE 1" = 20'-0"
0 20

NOTE: SEE TIES ON SHEET NO. 1

DATUM	_____
VERTICAL	_____
HORIZONTAL	_____

PROJECT: S. BURLINGTON	PROJECT NO.: 04-9044
DESIGN FILE NAME: /str6/049044/layout.dgn	PLOT DATE: 6-JUL-1999
IPARM FILE NAME: layout.i	SURVEY DATE: 12/98
SURVEYED BY: V.S.E.	DRAWN BY: S. MAGNAN
SQUAD LEADER: J.B. MCCARTHY	R. O. W. SHEET 3 OF 3 SHEETS