

- CAST-IN-PLACE CEMENT CONCRETE CURB - TYPE B - ITEM 616.28**
 SWIFT STREET EAST ~ 1+076 RT 89m
 1+093 ~ 1+108 RT 15m
 1+125 ~ 1+360 235m
- PAVEMENT LETTER OR SYMBOL - ITEM 646.30 (SEE SHEET 34)**
 1+000 RT 1+037 RT 1+084 RT 1+190 RT 1+323 RT
 1+007 RT 1+073 RT 1+092 RT 1+194 RT 1+328 RT
 1+011 RT 1+080 RT 1+180 RT 1+313 RT
 1+026 RT 1+081 RT 1+184 RT 1+317 RT
 1+030 RT 1+083 RT 1+187 RT (2) 1+320 RT (2)
CROSSWALK MARKINGS W/DIAGONAL LINES - ITEM 646.31
 1+049 ~ 1+076 RT 14m

- HANDICAP RAMPS (STD. DETAIL C-3)**
 1+046
 1+063
 1+108
 1+125
- 1.4m CHAIN LINK FENCE - ITEM 620.11 (MOD.)**
 1+150 ~ 1+190 RT
- 100mm WHITE LINE - ITEM 646.20**
 1+000 ~ 1+360 (BICYCLE LANE) 720m
- 100mm YELLOW LINE - ITEM 646.21**
 EAST SWIFT STREET (LANE TAPER) 36m
 EAST SWIFT STREET ~ 1+032 126m
 1+060 ~ 1+360 600m
 1+048 LT (LANE TAPER) 36 m
- GEOTEXTILE FOR SILT FENCE - ITEM 649.51**
 1+146 ~ 1+183 RT

NOTE:
 LINES SHOWN ON THIS PLAN AS EXISTING PROPERTY LINES P/L ARE BELIEVED TO BE ACCURATE BUT SHOULD NOT BE RELIED UPON FOR PURPOSES UNRELATED TO THE CITY OF SOUTH BURLINGTON ACQUISITION OF LAND AND RIGHTS FOR THIS PROJECT.


TABLE OF PROJECT PROPERTY ACQUISITION

PARCEL NO.	GRANTOR	SHEET NO.	BEGINNING STATION	ENDING STATION	TAKING	RIGHTS	TITLE TAKEN	DATE	TOWN OR CITY RECORDED	BOOK	PAGE	REMARKS	REVISION NO.	SHEET NO.	DESCRIPTION OF REVISION	DATE	BY
1	TEN FARRELL STREET CORP.	4	1+019 RT 0+984 RT 1+020 RT 1+131.5 RT	1+071 RT 1+028 RT 1+027 RT 1+163 RT	0.022 ha	ALL R. T. & I CONST. (103 SM) (1109 SF) (T) SLOPE (4 SM) (43 SF) (T) CONST. (56 SM) (603 SF) (T)			SO. BURLINGTON								
10	BLUEPRINTS ETC., INC.	4	1+168 RT 1+163 RT	1+175 RT 1+243 RT		DIT. & DR. (14 SM) (151 SF) (P) CONST. (260 SM) (2793 SF) (T)			SO. BURLINGTON								
11	VT. TB & RD ASSOC., INC.	4	1+243 RT	1+282 RT		CONST. (83 SM) (893 SF) (T)			SO. BURLINGTON								
12	REIL, ROBERT E.	4	1+282 RT	1+307 RT		CONST. (50 SM) (538 SF) (T)			SO. BURLINGTON								
3A	STATE OF VERMONT	4	1+307 RT	1+338 RT		CONST. (42 SM) (452 SF) (T)			SO. BURLINGTON								

DR. (P) - DRAINAGE RIGHT
 DIT.(P) - DITCHING RIGHT
 CH.(P) - CHANNEL RIGHT
 DRIVE (T) - DRIVE RIGHT
 CUL.(P) - CULVERT RIGHT

--- EXISTING R.O.W.
 ##-## TAKING WITHOUT ACCESS
 ##-L-## TAKING WITHOUT ACCESS ALONG PROPERTY LINE
 --- TAKING WITH ACCESS
 (P) PERMANENT EASEMENT
 (T) TEMPORARY EASEMENT

--- CZ (P) --- CLEAR ZONE
 --- CONST. (T) --- CONSTRUCTION EASEMENT
 --- SR --- SLOPE RIGHTS
 --- P --- PROPERTY LINE
 --- TOP OF CUT
 --- TOE OF SLOPE

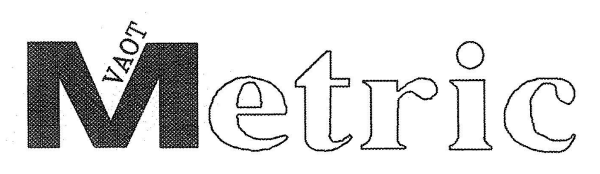

2	REVISED NOTE TO CITY OF SOUTH BURLINGTON	4/9/99
1	REVISED RIGHT-OF-WAY DIMENSIONAL INFORMATION	4/1/99
#	REVISION	DATE
SURVEY	PEA	DATE
DESIGNED	DFH	8/18/97
DRAWN	DFH	DRAWING NO.
CHECKED	LDY	SHEET
SCALE	1:500 HORIZ.	4 OF 15
		PROJECT NO.
		7091

R.O.W. PLANS

SOUTH BURLINGTON TRANSPORTATION PATH
 STP BIKE (6)
 SOUTH BURLINGTON, VERMONT

FILE NAME: 7091RW1