

- STONE FILL, TYPE I - ITEM 613.10**  
1+513~1+580 LT    1+520~1+560 RT  
1+700~1+710 LT    1+620~1+710 RT
- 1.8 m CHAIN LINK FENCE - ITEM 620.12**  
1+565~1+710 RT
- REMOVE EXISTING WOVEN WIRE FENCE - ITEM 620.55**  
1+458~1+710 RT
- 100mm YELLOW LINE (ITEM 646.21)**  
1+360 ~ 1+497 LT & RT    274m  
1+504 LT (LANE TAPER)    35m  
1+509 LT (LANE TAPER)    25m
- 100mm WHITE LINE (ITEM 646.20)**  
1+360 ~ 1+497 LT & RT    274m
- CAST IN PLACE CEMENT CONC. CURB, TYPE B - ITEM 616.28**  
1+360 ~ FARRELL ST. NORTH    152m
- PAVEMENT LETTER OR SYMBOL - ITEM 646.30 (SEE SHEET 34)**  
1+436 RT    1+452 RT  
1+440 RT    1+454 RT  
1+442 RT    1+457 RT
- GEOTEXTILE FOR SILT FENCE - ITEM 649.51**  
1+618 ~ 1+695 LT
- GUIDE POSTS (MODIFIED) - ITEM 621.85**  
1+511.5
- CROSSWALK MARKINGS W/DIAGONAL LINES - ITEM 646.31**  
1+499~1+509    10 m
- REST AREA BENCH - ITEM 658.20**  
1+508± LT  
1+630± LT


NOTE:  
LINES SHOWN ON THIS PLAN AS EXISTING PROPERTY LINES P/L  
ARE BELIEVED TO BE ACCURATE BUT SHOULD NOT BE RELIED UPON  
FOR PURPOSES UNRELATED TO THE CITY OF SOUTH BURLINGTON  
ACQUISITION OF LAND AND RIGHTS FOR THIS PROJECT.

TABLE OF PROJECT PROPERTY ACQUISITION

PARCEL NO.	GRANTOR	SHEET NO.	BEGINNING STATION	ENDING STATION	TAKING	RIGHTS	TITLE TAKEN	DATE	TOWN OR CITY RECORDED	BOOK	PAGE	REMARKS	REVISION NO.	SHEET NO.	DESCRIPTION OF REVISION	DATE	BY
2A	NATIONAL GARDENING	5	1+513 LT 1+513 LT 1+513 LT 1+413 RT 1+415 RT	1+597 LT 1+597 LT 1+555 LT 1+481 RT 1+591 RT	0.0857 ha	ALL R. T. & I. CONST.(260 SM) (2798 SF) (T) SLOPE (50 SM) (541 SF) (T) CUL. (56 SM) (603 SF) (P) CONST. (262 SM) (2820 SF) (T)			SO. BURLINGTON								
2B	NATIONAL GARDENING	5	1+680.5 LT 1+679 LT 1+668 LT	1+701 LT 1+685 LT 1+709 LT	0.0068 ha	ALL R. T. & I. SLOPE (5 SM) (54 SF) (T) CONST. (93 SM) (1001 SF) (T)			SO. BURLINGTON								
3B	STATE OF VERMONT	5,6,7,8,9 5,6,7,8,9	1+594 RT 1+592 RT	2+853.5 RT 2+781 RT	2.8462 ha	ALL R. T. & I. CONST. (3672 SM) (39525 SF) (T)			SO. BURLINGTON								

- DR. (P) - DRAINAGE RIGHT
- DIT.(P) - DITCHING RIGHT
- CH.(P) - CHANNEL RIGHT
- DRIVE (T) - DRIVE RIGHT
- CUL.(P) - CULVERT RIGHT
- EXISTING R.O.W.
- TAKING WITHOUT ACCESS
- TAKING WITHOUT ACCESS ALONG PROPERTY LINE
- TAKING WITH ACCESS
- (P) PERMANENT EASEMENT
- (T) TEMPORARY EASEMENT

- CZ (P) CLEAR ZONE
- CONST. (T) CONSTRUCTION EASEMENT
- SR SLOPE RIGHTS
- P L PROPERTY LINE
- TOP OF CUT
- TOE OF SLOPE

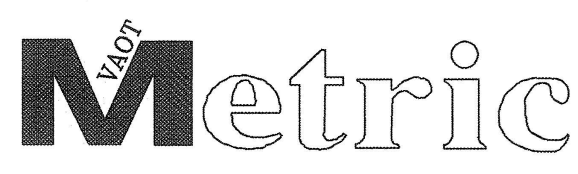

3	REVISED NOTE TO CITY OF SOUTH BURLINGTON	4/9/99
2	REVISED DRAINAGE INFORMATION AND PARCEL 2A SLOPE AND CONSTRUCTION EASEMENTS	3/18/99
1	REVISED RIGHT-OF-WAY DIMENSIONAL INFORMATION	4/1/98
REVISION		DATE
SURVEY	PEA	DATE
DESIGNED	DFH	8/18/97
DRAWN	DFH	
CHECKED	LDY	
SCALE	1:500	

BUS. (802) 658-5588 FAX (802) 658-3929

**PINKHAM ENGINEERING ASSOCIATES, INC.**  
Engineers • Planners • Landscape Architects • Surveyors  
50 Joy Drive • P.O. Box 2225  
South Burlington, VT 05407-2225

**R.O.W. PLANS**

**SOUTH BURLINGTON TRANSPORTATION PATH**  
STP BIKE (6)  
SOUTH BURLINGTON, VERMONT

DRAWING NO.  
**SHEET 5 OF 15**

PROJECT NO.  
**7091**

FILE NAME: 7091RW2