


TABLE OF PROJECT PROPERTY ACQUISITION

PARCEL NO.	GRANTOR	SHEET NO.	BEGINNING STATION	ENDING STATION	TAKING	RIGHTS	TITLE TAKEN	DATE	TOWN OR CITY RECORDED	BOOK	PAGE	REMARKS	REVISION NO.	SHEET NO.	DESCRIPTION OF REVISION	DATE	BY
3B	STATE OF VERMONT	7	2+351 RT	2+400 RT		SLOPE (53 SM) (570 SF) (T)			SO. BURLINGTON								
5A	MEADOW BROOK	7	2+205 LT 2+241 LT 2+201.5 LT 2+297.5 LT 2+290 LT 2+220 LT	2+290 LT 2+247 LT 2+250 LT 2+299.5 LT 2+302 LT 2+240 LT	0.0286 ha	ALL R. T. & I. SLOPE (6 SM) (65 SF) (P) CONST. (133 SM) (1432 SF) (T) SLOPE (0.5 SM) (5 SF) (P) CONST. (27 SM) (291 SF) (T) LANDSCAPING (T)			SO. BURLINGTON								

DR. (P) - DRAINAGE RIGHT
 DIT. (P) - DITCHING RIGHT
 CH. (P) - CHANNEL RIGHT
 DRIVE (T) - DRIVE RIGHT
 CUL. (P) - CULVERT RIGHT
 LR. (T) - LANDSCAPING RIGHT

 --- EXISTING R.O.W.
 --- TAKING WITHOUT ACCESS
 --- TAKING WITHOUT ACCESS ALONG PROPERTY LINE
 --- TAKING WITH ACCESS
 (P) PERMANENT EASEMENT
 (T) TEMPORARY EASEMENT

--- CZ (P) --- CLEAR ZONE
 --- CONST. (T) --- CONSTRUCTION EASEMENT
 --- SR --- SLOPE RIGHTS
 --- P --- PROPERTY LINE
 --- TOP OF CUT
 --- TOE OF SLOPE

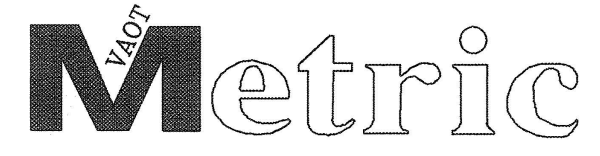

3	REVISED NOTE TO CITY OF SOUTH BURLINGTON	4/9/98
2	REVISED PARCEL 3B AND 5A INFORMATION	11/2/98
1	REVISED RIGHT-OF-WAY DIMENSIONAL INFORMATION	4/1/98
#	REVISION	DATE
SURVEY	PEA	DATE
DESIGNED	DFH	DATE
DRAWN	DFH	DATE
CHECKED	LDY	DATE
SCALE	1:500 HORIZ.	

BUS. (802) 658-5888 FAX (802) 658-3629
P E A
PINKHAM ENGINEERING ASSOCIATES, INC.
 Engineers • Planners • Landscape Architects • Surveyors
 50 Joy Drive • P.O. Box 2225
 South Burlington, VT 05407-2225

R.O.W. PLANS
SOUTH BURLINGTON TRANSPORTATION PATH
STP BIKE (B)
SOUTH BURLINGTON, VERMONT

DATE: 8/18/97
 DRAWING NO.: SHEET 7 OF 15
 PROJECT NO.: 7091

FILE NAME: 7091RW4