


LIMITS OF
GRANULAR BACKFILL
FOR STRUCTURES

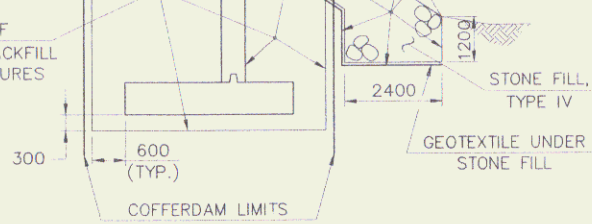

TYPICAL NEW ABUTMENT SECTION
NOT TO SCALE

TYPICAL CHANNEL
NOT TO SCALE

* GRUBBING MATERIAL SHALL
BE REMOVED TO THE
STONE FILL IN THE AREA UNDER
WHENEVER CHANNEL SLOPE
SUBBASE, GRUBBING MATERIAL
TO THE BOTTOM OF SUBBASE.

LIMITS OF
GRANULAR BORROW

APPROACH SLAB

LIMITS OF
GRANULAR BACKFILL
FOR STRUCTURES

300

600 (TYP.)

COFFERDAM LIMITS

TYPICAL NEW WING

WW#1, WW#2
NOT TO SCALE

DATUM

VERTICAL NAVD 88

HORIZONTAL NAD 83-92