

TYPE II STONE FILL


TYPE IV STONE FILL

PLAN

SCALE: 1:100



GRAPHIC SCALE

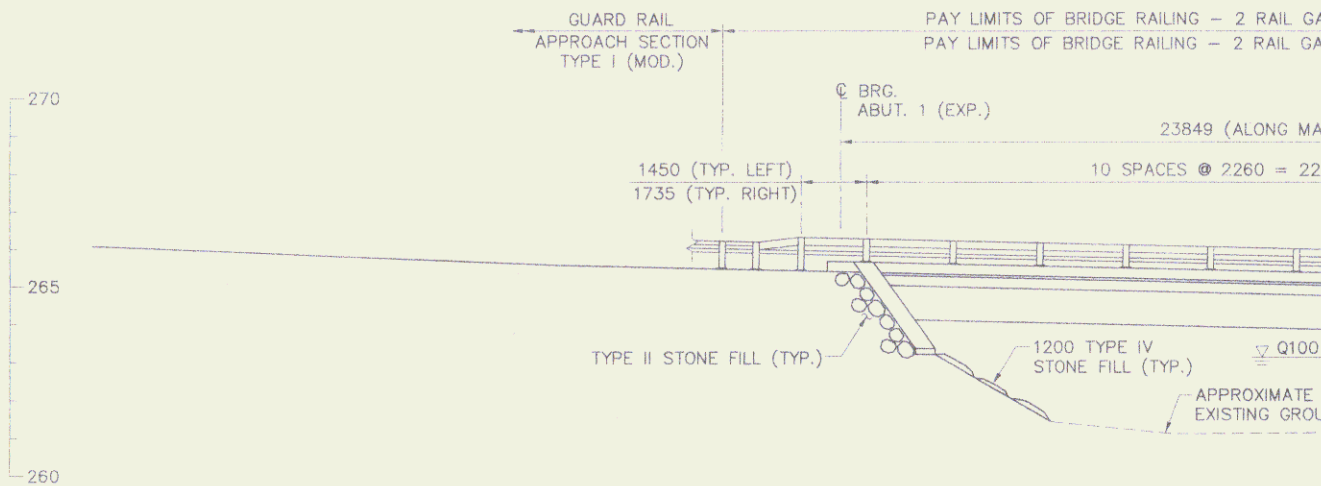

ELEVATION

SCALE: 1:100