




**T.H. 5 PROFILE
(DARLING HILL RD.)**

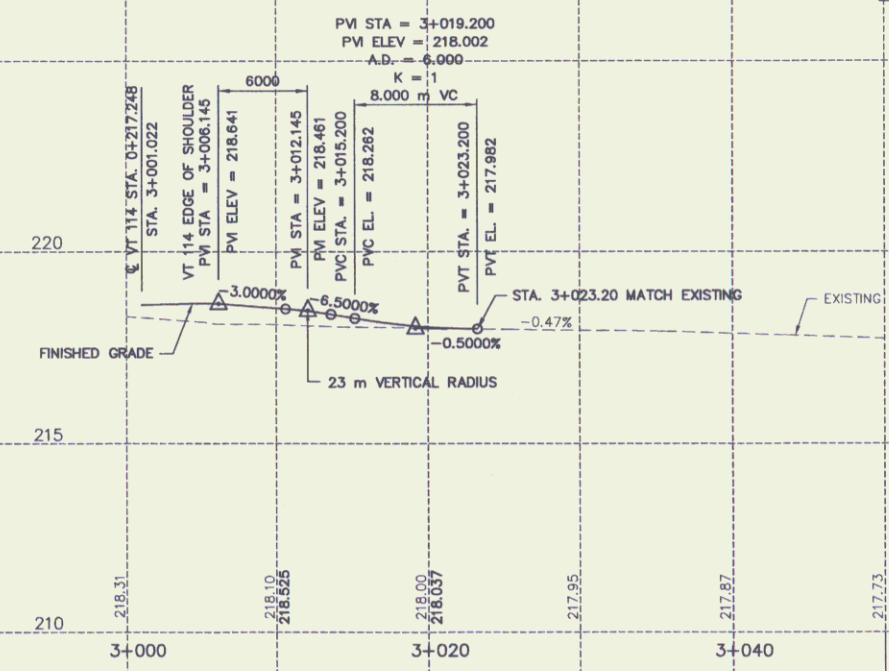

WATER STREET PROFILE

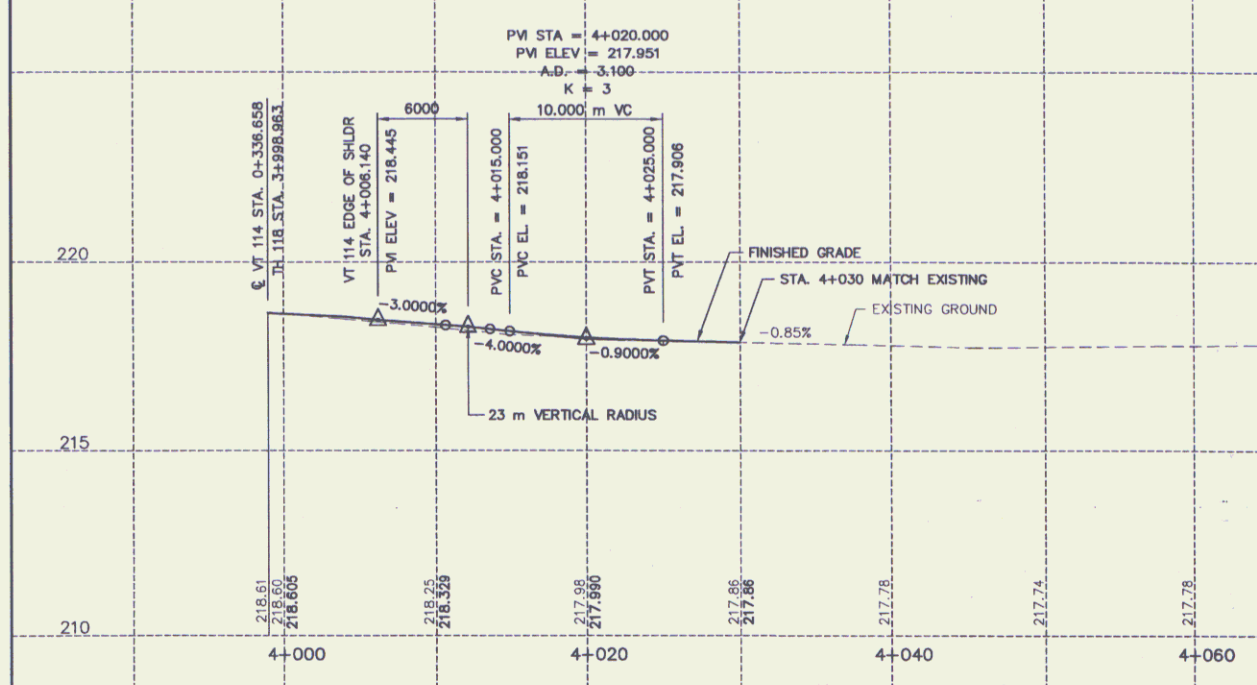

T.H. 118 PROFILE

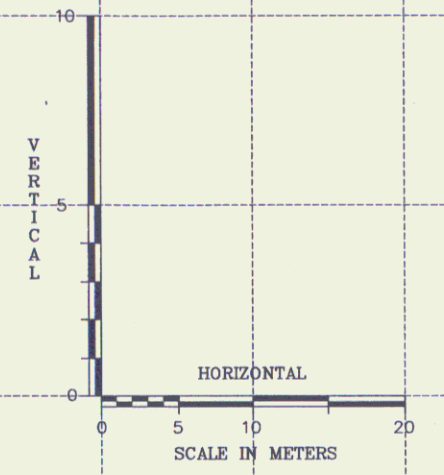

NOTE
1. SEE NOTE 3 ON TITLE SHEET.

STATE OF VERMONT AGENCY OF TRANSPORTATION	
Town Of LYNDON	Bridge No. 2
Highway No. VT 114	Log Sta.
VT 114 OVER PASSUMPSIC RIVER	
TOWN HIGHWAY PROFILES	
Designed By S.M. GUNN	Drawn By R.F. CLARK
Checked By	Bridge Design Supervisor
PROJECT LYNDON	PROJECT NO. BHF 0269(10)
I.G.C. Info.	

VANASSE HANGEN BRUSTLIN, INC.

ROW SHEET 5 OF 15 SHEETS

5 PLOTTED 2-23-2000