

DRIVE NOTES:
 ML 0+150.0 RT. (GRAVEL/PAVED APRON)
 ML 0+170.0 RT. (GRAVEL/PAVED APRON)

- CONSTRUCTION NOTES**
- REMOVAL AND DISPOSAL OF GUARD RAIL
STA. 0+182.1 - 0+200.0 LT.
 - HEAVY DUTY STEEL BEAM GUARD RAIL
STA. 0+181.58 - 0+200.00 LT.
 - MANUFACTURED TERMINAL SECTION
STA. 0+170.43 - 0+181.58 LT.
 - ANCHOR FOR STEEL BEAM GUARDRAIL
STA. 0+216.85 RT.
 - DURABLE 100 mm WHITE LINE
STA. 0+125.0 - 0+200.0 LT. & RT.
STA. 0+325.0 - 0+335.0 LT.
STA. 0+359.0 - 0+400.0 LT.
STA. 0+325.0 - 0+400.0 RT.
 - DURABLE 100 mm YELLOW LINE (DOUBLE CENTER LINE)
STA. 0+125.0 - 0+200.0
STA. 0+325.0 - 0+339.0
STA. 0+351.0 - 0+400.0
 - YIELDING MARKER POSTS
STA. 0+380.0 LT. & RT.
 - DURABLE RAILROAD CROSSING SYMBOL
STA. 0+143.0 LT.
 - COLD PLANING BIT CONCRETE PAVEMENT
STA. 0+125.0 - 0+140.0
STA. 0+385.0 - 0+400.0
 - FLUSHING BASINS
STA. 0+330.0 LT.
 - 150 UNDERDRAIN
STA. 0+325.0 - 0+330.0 LT.
STA. 0+333.0 LT. - 0+330.0 RT. (CARRIER PIPE)
 - RELOCATE MAILBOX, SINGLE SUPPORT
STA. 0+146.0 RT.
STA. 0+410.0 LT.
 - CONSTRUCT FIELD DRIVE
STA. 0+130.0 LT.

BEGIN MAINT. AGREE. ZONE NO. 2
 T.H. 118 STA. 4+003.6


END MAINT. AGREE. ZONE NO. 2
 T.H. 118 STA. 4+013.8
 LENGTH 10.2M (34.0')

LINES SHOWN ON THIS PLAN AS EXISTING PROPERTY LINES (P/L) ARE BELIEVED TO BE ACCURATE BUT SHOULD NOT BE RELIED UPON FOR PURPOSES UNRELATED TO THE STATE OF VERMONT'S ACQUISITION OF LAND AND RIGHTS FOR THIS PROJECT.

BENCHMARK NO. K38 1942
 BRASS DISK IN WEST END OF CURB OF A VERTICAL CULVERT ON THE NORTH SIDE OF ROUTE 114 OPPOSITE TOWN HIGHWAY #40, APPROX. .64km FROM RAILROAD CROSSING NAVD 1988 ELEVATION = 217.608

PLAN
 SCALE: 1:250

PLAN
 SCALE: 1:250

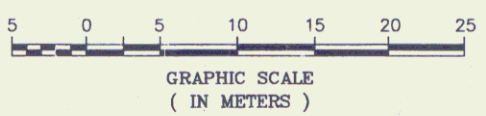

- NOTE**
- SEE SHEETS 11 AND 12 FOR TEMPORARY EROSION CONTROL.
 - SEE NOTE 3 ON TITLE SHEET.
 - UNDERGROUND TELEPHONE (UGT) WEST OF POLE #12/20 HAS BEEN ABANDONED.

END R.O.W. PROJECT
 BHF 0269 (10) STA. 0+456.4 0.4M (13') LT.

STATE OF VERMONT AGENCY OF TRANSPORTATION

Town Of	LYNDON	Bridge No. 2	
Highway No.	VT 114	Log Sta.	
VT 114 OVER PASSUMPSIC RIVER		Surv. Sta.	
PLAN (2 OF 2)			
Designed By	S.M. GUNN	Drawn By	R.F. CLARK
Checked By	Dute	Bridge Design Supervisor	Date
PROJECT	LYNDON	PROJECT NO.	BHF 0269(10)
I.G.C. Info.	R.O.W. SHEET 14 OF 15 SHEETS		9 OF 72 SHEETS

VANASSE HANGEN BRUSTLIN, INC.