
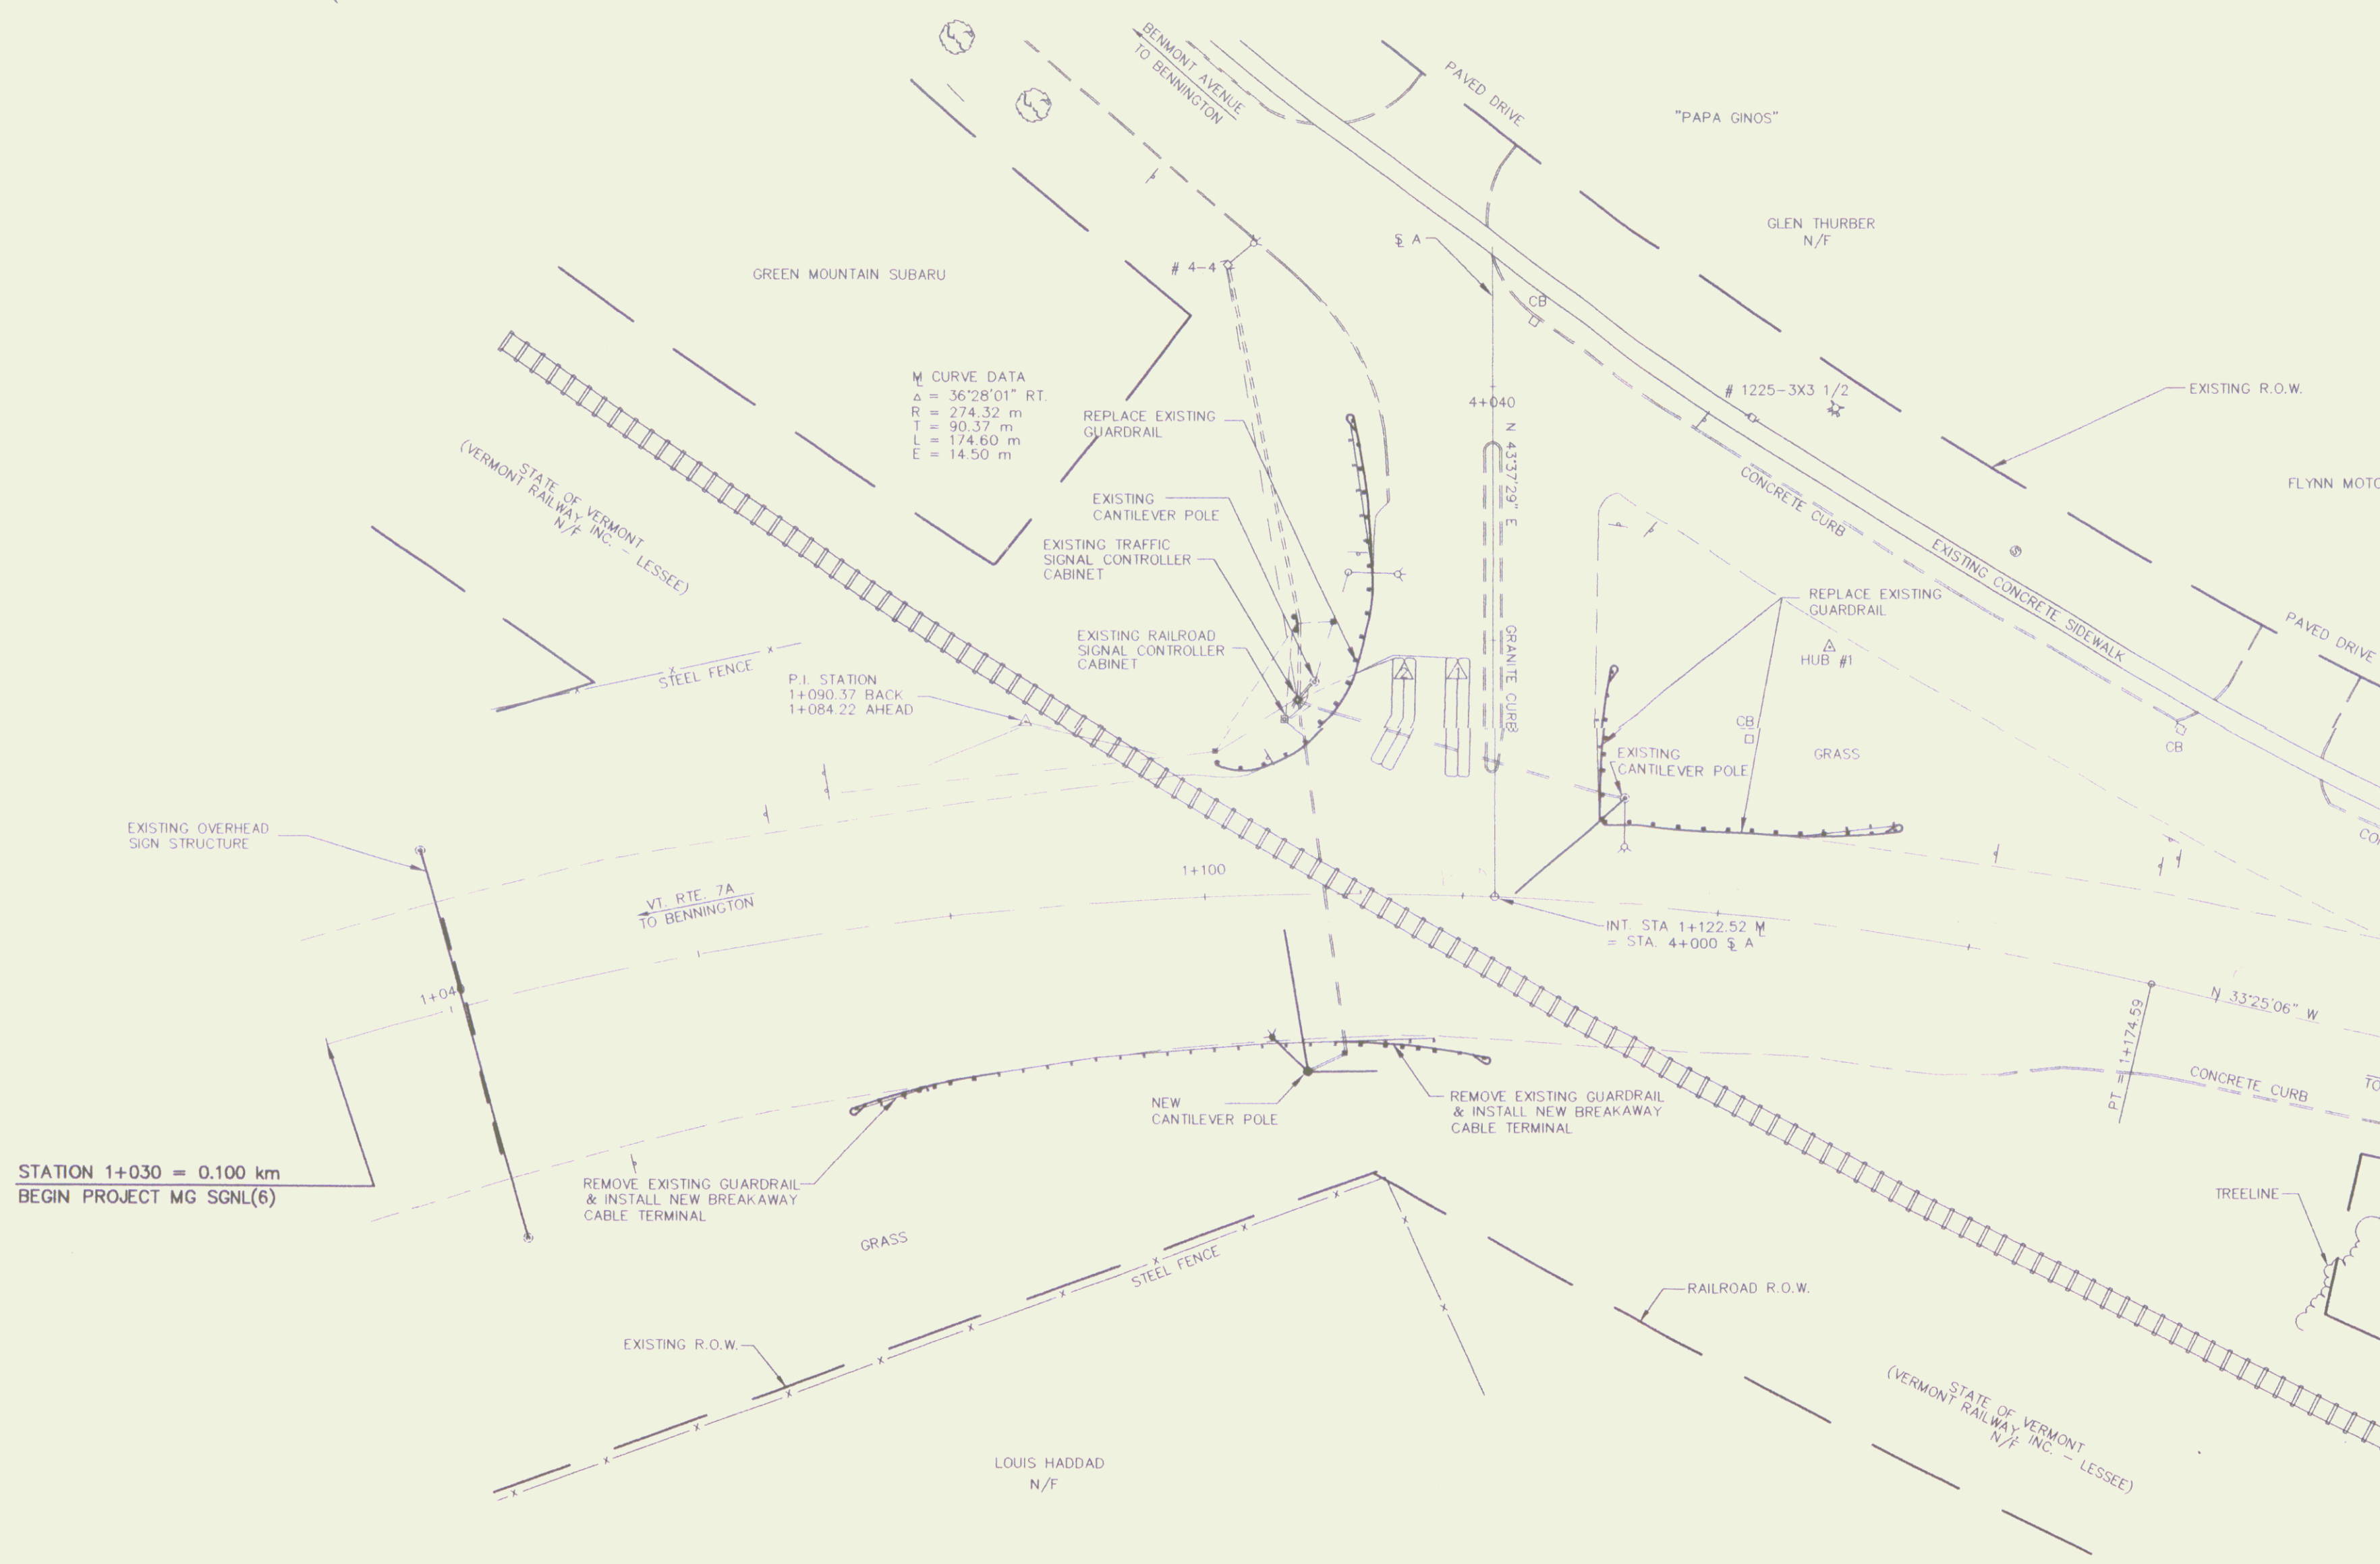



THE CONTRACTOR SHALL NOTIFY "DIGSAFE" AT 1-800-225-4977 PRIOR TO ANY EXCAVATION.

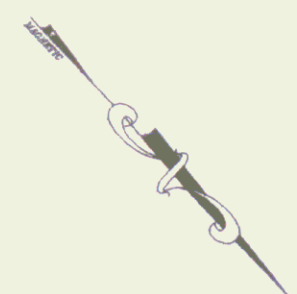

M CURVE DATA
Δ = 36°28'01" RT.
R = 274.32 m
T = 90.37 m
L = 174.60 m
E = 14.50 m

STATION 1+030 = 0.100 km
BEGIN PROJECT MG SGNL(6)

GRAPHIC SCALE

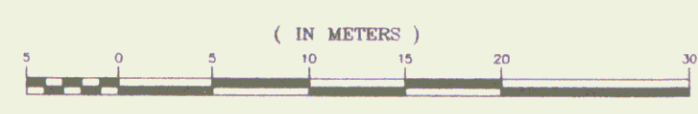

1 : 300