

BEGIN R.O.W. PROJECT
 MG SGNL (6) STA. 1+394
 0+006.3 m RT
 (21 FT. RT)


NEW VERTICAL GRANITE CURB
 1+395.5 - 1+432.6, 20.0 - 5.0 m RT

PORTLAND CEMENT CONCRETE SIDEWALK
 1+370.0 - 1+378.5, 7.6 - 16.2 m LT
 1+372.5 - 1+387.0, 6.5 - 22.7 m RT

REMOVING & RESETTING CURB
 1+373.2 - 1+377.2, 8.6 m - 12.8 m LT
 1+372.7 - 1+377.8, 6.3 m - 9.0 m RT

WIRED 50 mm CONDUIT
 1+372.2 - 1+375.5, 10.5 - 15.0 m LT (2)
 1+372.2 - 1+377.8, 10.5 - 13.5 m LT
 1+378.7 - 5+054.3, 12.0 RT - 8.4 m LT
 5+054.3 - 5+054.3, 8.4 LT - 4.1 m RT
 5+054.3 - 1+397.7, 4.1 - 9.3 m RT
 1+396.2 - 1+397.7, 10.0 - 9.3 m RT

PULL BOX
 5+054.3, 8.4 m LT
 5+054.3, 4.1 m RT

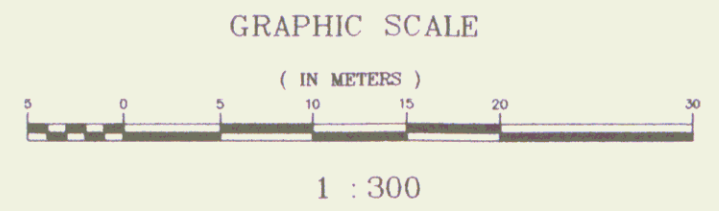

1

BELLEMARE & SONS, INC.