

COLD PLANING, BITUMINOUS PAVEMENT
RAMP 'B' 52+50.0 ~ 53+00.0

CLEARING AND GRUBBING, INCLUDING
INDIVIDUAL TREES AND STUMPS
RAMP 'B' 52+25 RT ~ 58+00 RT
RAMP 'B' 57+49 LT (S. MOUNTAIN ASH)



REMOVE EXISTING PAVEMENT
(COMMON EXCAVATION)
RAMP 'B' 53+00.0 ~ 58+00.0
RAMP 'B' 54+78 LT ~ 55+35 LT (PAVED WATERWAY)

STONE FILL, TYPE I
RAMP 'B' 54+78 LT ~ 55+35 LT

STONE FILL, TYPE II
RAMP 'B' 56+50 RT ~ 57+90 RT

DELINEATOR WITH STEEL POST
RAMP 'B' 53+75 LT-RT ~ 58+00 LT-RT @ EACH
REMOVE, STACK AND REINSTALL EACH

CURVE DATA
 $\Delta = 2^{\circ}04'48.90''$ LT,
 $D = 3^{\circ}49'11''$
 $R = 1500.00'$
 $T = 27.23'$
 $L = 54.46'$
 $E = 0.25'$
BANK S. N/A

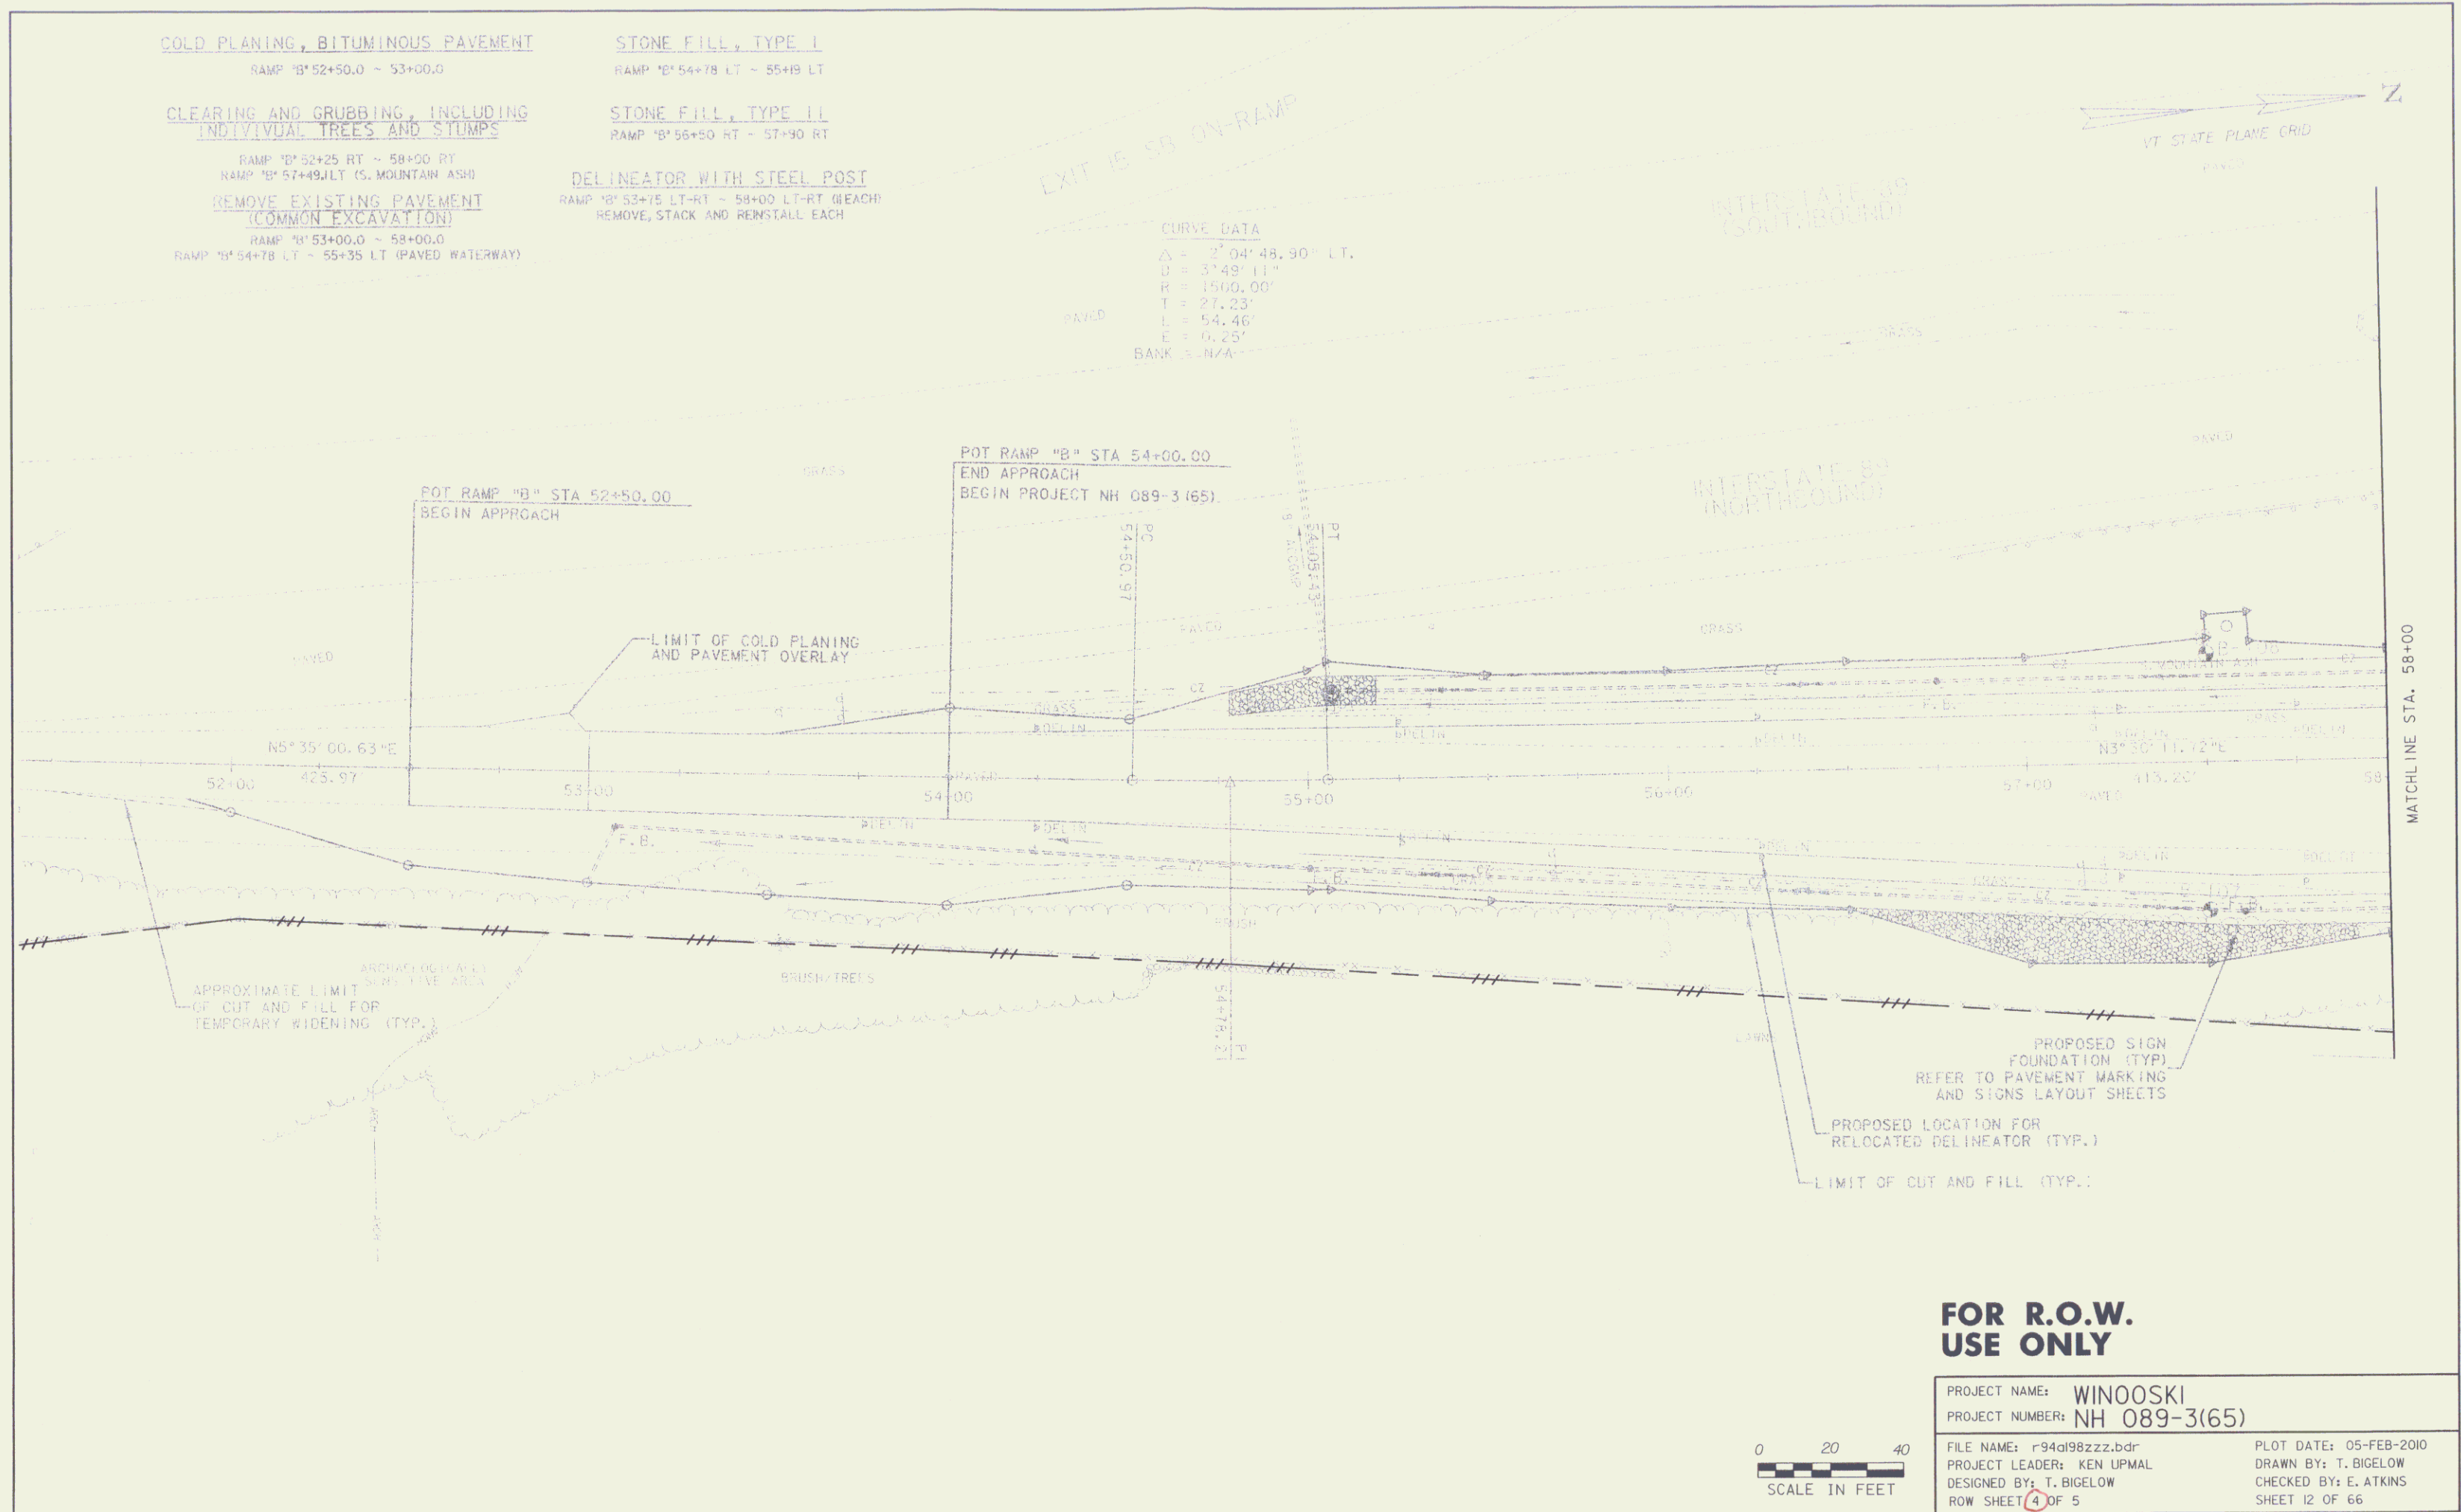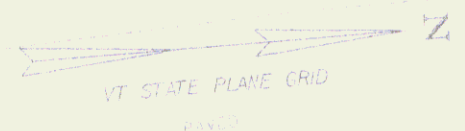

**FOR R.O.W.
USE ONLY**

PROJECT NAME:	WINOOSKI	PLOT DATE:	05-FEB-2010
PROJECT NUMBER:	NH 089-3(65)	DRAWN BY:	T. BIGELOW
FILE NAME:	r94d198zzz.bdr	CHECKED BY:	E. ATKINS
PROJECT LEADER:	KEN UPMAL	SHEET	12 OF 66
DESIGNED BY:	T. BIGELOW	ROW SHEET	4 OF 5