
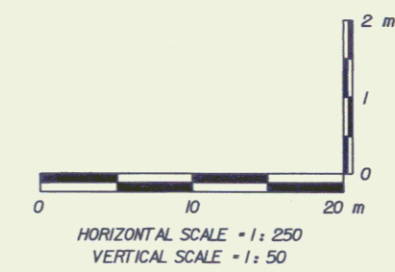


Profile

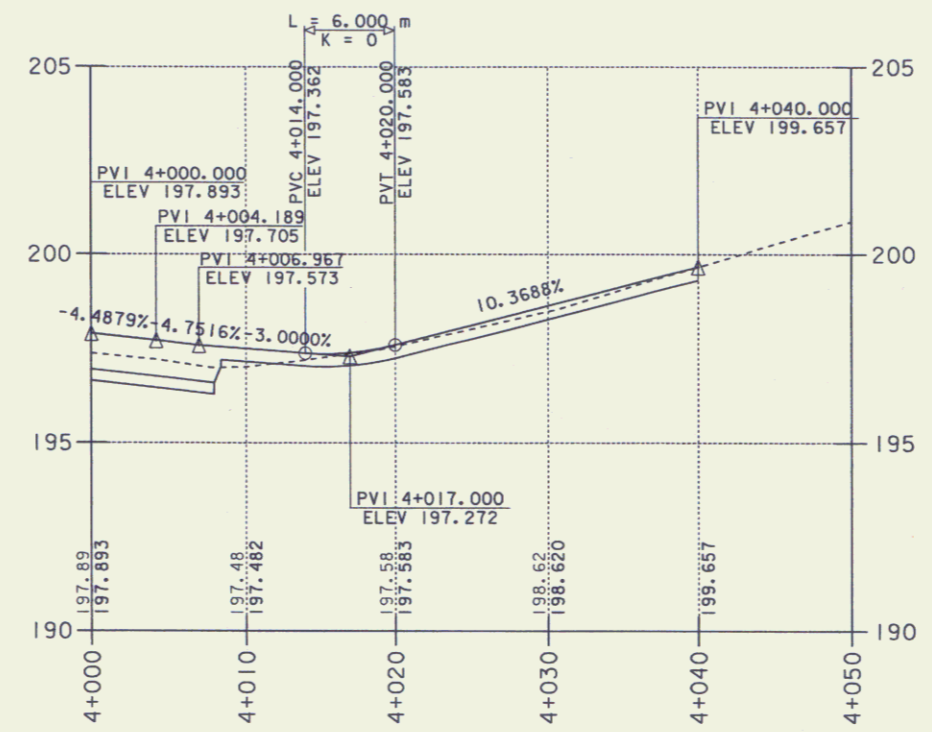

PROFILE DRIVE AT 2+263 RT

PROJECT NAME: RUTLAND TOWN	PLOT DATE: 17-SEP-2004
PROJECT NUMBER: BRF 019-3(48)	DRAWN BY: L. BULLOCK
FILE NAME: sbt2p-f6.j	CHECKED BY:
PROJECT LEADER: WHITCOMB	SHEET 8 OF 19
DESIGNED BY:	