
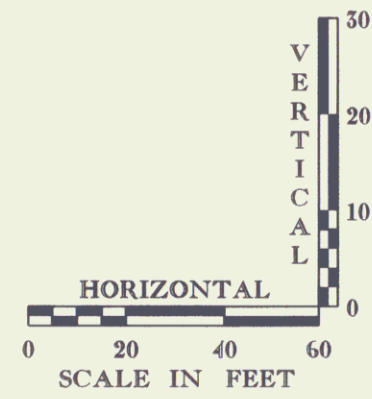


VT 12 PROFILE

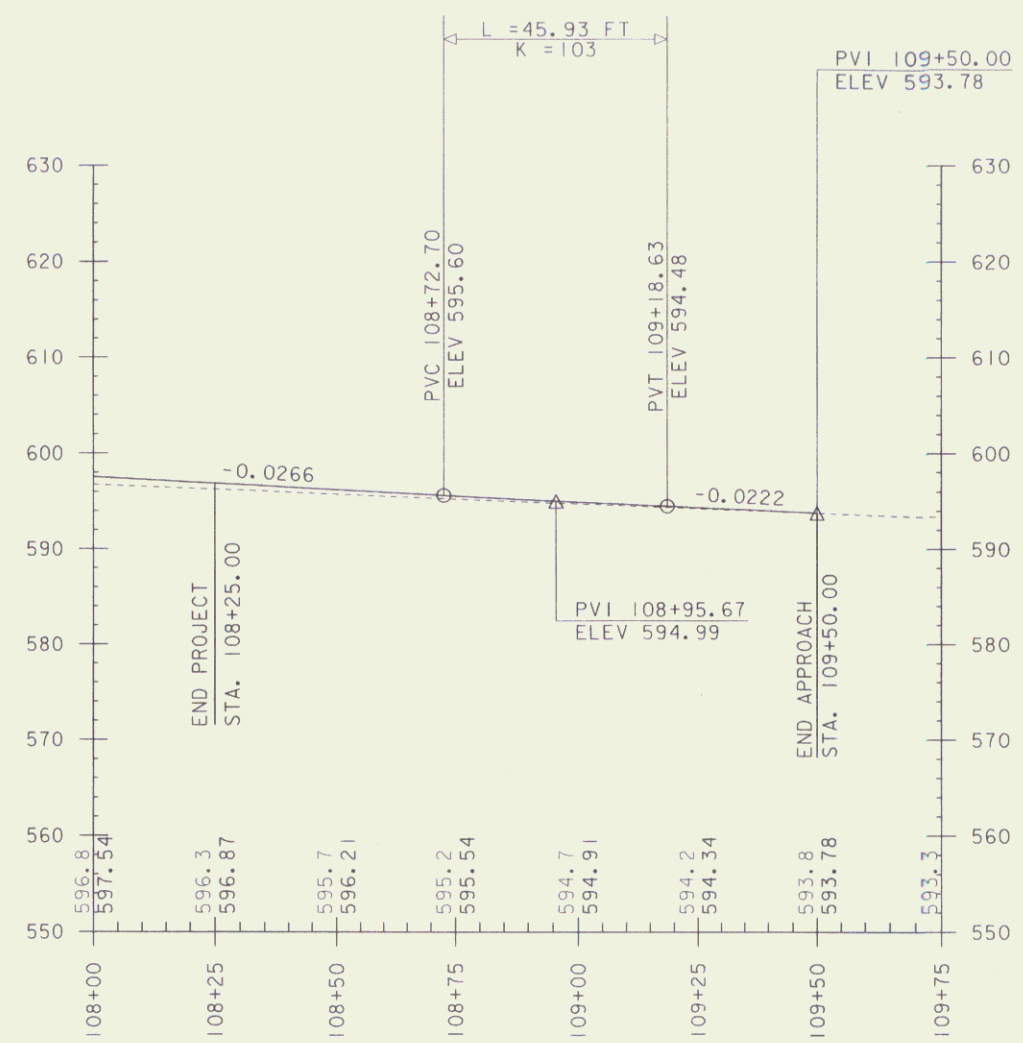

MAINLINE PROFILE SHEET 3

PROJECT NAME: BETHEL	PLOT DATE: 03-DEC-2009
PROJECT NUMBER: BHF 02410301S	DRAWN BY: G.ROKES
FILE NAME: s95c002\STR\sc002xs.dgn	CHECKED BY: U.STANLEY
PROJECT LEADER: M.EVANS-MONGEON	ROW SHEET 5 OF 18