
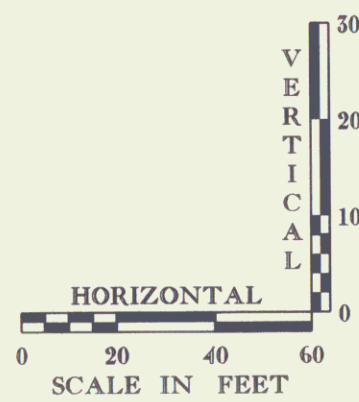


**DRIVE AT STA. 103+28.50 PROFILE**

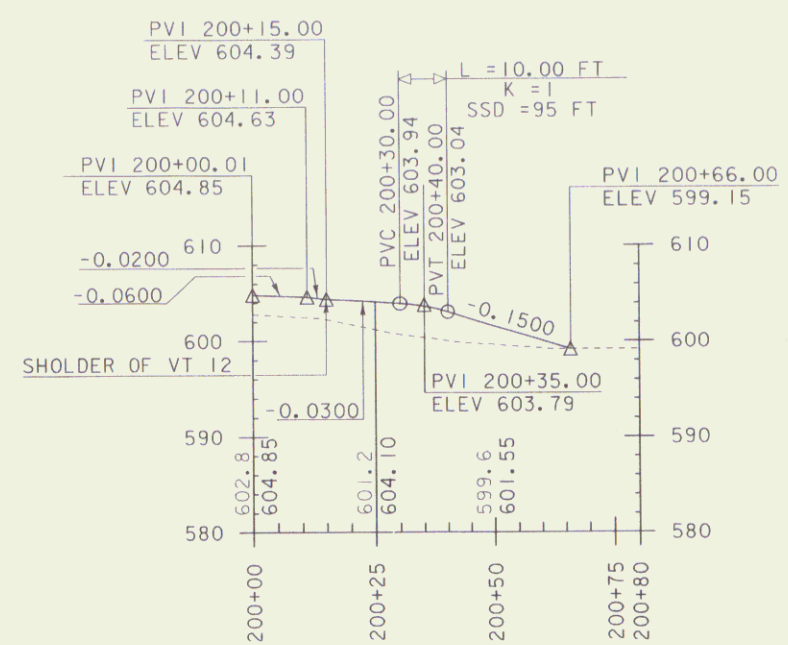

**PRIVATE DRIVE PROFILE SHEET**

PROJECT NAME: BETHEL	PLOT DATE: 03-DEC-2009
PROJECT NUMBER: BHF 0241301S	DRAWN BY: C.ROKES
FILE NAME: s95c002\STR\sc002xs.dgn	CHECKED BY: U.STANLEY
PROJECT LEADER: M.EVANS-MONGEON	DESIGNED BY: U.STANLEY
ROW SHEET 6 OF 18	