

TABLE OF PROJECT PROPERTY ACQUISITION



STATE OF VERMONT  
AGENCY OF TRANSPORTATION  
RIGHT OF WAY PLANS  
DETAIL SHEET

Pin # 96A056  
TOWNS OF FAIRFAX-FAIRFIELD-ST. ALBANS TOWN  
Project IM 089-3(27)  
Route I 89  
Date 5/18/2004

| PARCEL NO. | GRANTOR                        | SHEET NO. | BEGINNING STATION                            | ENDING STATION                               | TAKING      | REM. | RIGHTS  | TITLE TAKEN | DATE     | TOWN OR CITY RECORDED | BK. | PG.     | REMARKS  |
|------------|--------------------------------|-----------|--|--|-------------|------|---|-------------|----------|-----------------------|-----|---------|--|
| 1A         | TROMBLY, LEO A. & JOYCE F.     | 3         | SB 3395+63 RT.<br>SB 3395+63 LT.             | SB 3396+46 LT.<br>SB 3396+46 LT.             | 4170 S.F. ± |      | EXCEPT & RESERVE  | WD          | 06-22-01 | ST. ALBANS            | 121 | 243-244 | 30' WIDE UTILITY EASEMENT  |
| 1B         |                                | 2, 3      | CH 30+06 LT.<br>CH 30+43 RT.                 | CH 31+16 RT.<br>CH 30+92 LT.                 |             |      | DRIVE (T)<br>EASEMENT (T)                                 |             |          |                       |     |         | 12' GRAVEL<br>PRIVATE UNDER GROUND<br>UTILITY RELOCATION<br>INCLUDES HEADWALLS<br>TREES<br>TREES |
|            |                                |           | CH 30+52 RT.<br>CH 30+76 RT.<br>CH 31+11 LT. | CH 32+27 LT.<br>CH 30+86 RT.<br>CH 32+08 LT. |             |      | CULVERT & CHANNEL (T)<br>TRANSPLANT (T)<br>TRANSPLANT (T) |             |          |                       |     |         |  |
| 2A         | SANBORN, CRAIG R. & DEBORAH A. | 2, 3      | SB 3396+42 LT.<br>SB 3396+42 LT.             | SB 3396+58 LT.<br>SB 3396+58 LT.             | 910 S.F. ±  |      | EXCEPT & RESERVE  | WD          | 01-30-02 | ST. ALBANS            | 129 | 587-588 | 30' WIDE UTILITY EASEMENT  |
| 2B         |                                |           | CH 30+43 RT.<br>CH 31+35 LT.<br>CH 31+38 LT. | CH 31+28 LT.<br>CH 31+75 LT.<br>CH 32+26 LT. |             |      | EASEMENT (T)<br>INSTALL CHANNEL (T)                       |             |          |                       |     |         | PRIVATE UNDER GROUND<br>UTILITY RELOCATION<br>UNDERDRAIN PIPE                                    |

| REVISION NO. | SHEET | DESCRIPTION OF REVISION   | DATE     | MADE BY | APPROVED BY |
|--------------|-------|---|----------|---------|-------------|
| 1            | 2, 3  | PARCEL NO. 2 SANBORN. ADD SB 3396+42 LT. - SB 3396+58, EXCEPT + RESERVE, 30' WIDE UTILITY EASE. CHANGE DITCH + DRIVE TO CHANNEL (T). PER C.O. 9174.                       | 11-27-00 | S.L.D.  | R.P.D.      |
| 2            | 2, 3  | PARCEL NO. 1 TROMBLY. CHANGE CUL., DIT., + DR. (T) TO CULVERT + CHANNEL (T). ADD SB 3395+63 LT. - SB 3396+46 LT., EXCEPT + RESERVE, 30' WIDE UTILITY EASE. PER C.O. 9175. | 11-27-00 | S.L.D.  | R.P.D.      |
| 3            | 1, 3  | PARCEL NO. 3. DELETE THIS PARCEL. PER C.O. 9176.  | 11-27-00 | S.L.D.  | R.P.D.      |

MP 112.188-112.264  
PROJECT LOCATION MAP

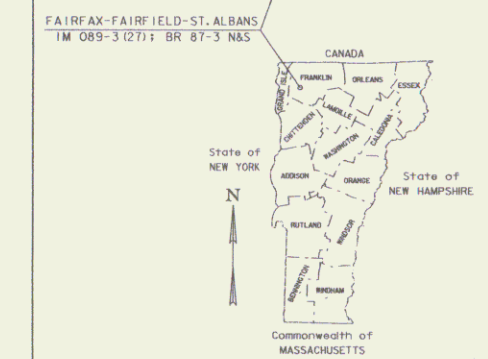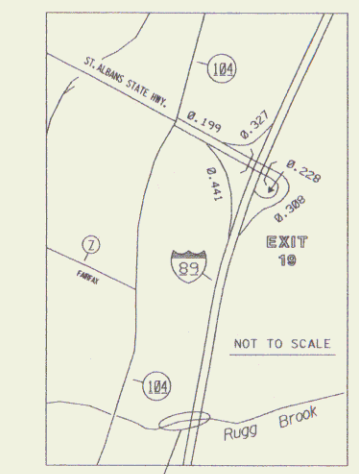

ACCT.MRyon  
\\vaot.cadd\fillingcabin\1\96a056\RightOfWay\ra056d.dgn  
DATE PLOTTED 07-MAY-2002

DR. (P)- DRAINAGE RIGHT  
DIT. (P)- DITCHING RIGHT  
CH. (P)- CHANNEL RT.  
DRIVE (T)- DRIVE RIGHT  
CUL. (P)- CULVERT RIGHT  
[W]- WATER SOURCES

PRESENT R.O.W.  
TAKING WITHOUT ACCESS  
TAKING WITHOUT ACCESS ALONG PROPERTY LINE  
TAKING WITH ACCESS  
PERMANENT EASEMENT  
TEMPORARY EASEMENT

LEGEND  
C&T (P) CLEARING & TRIMMING  
CZ (P) CLEAR ZONE  
CONSTR. EASEMENT CONSTRUCTION EASEMENT  
SR SLOPE RIGHTS  
P PROPERTY LINE  
L TOP OF CUT  
O TOE OF SLOPE

PERMANENT UTILITY EASEMENT  
APPROVED: ROGER P. DUMBS DATE: 5-22-04  
CHIEF, PLANS & TITLES

R. O. W. PLANS  
FAIRFAX-FAIRFIELD-ST. ALBANS  
IM 089-3(27)  
SHEET 1 OF 3

MAY 18 2004