

CHAIN-LINK FENCE, 6 FEET
(FOR UTILITY USE)
SB 3395+62, 100' LT. TO 170' LT.
SB 3395+62, 170' LT. TO 3396+62, 170' LT.
SB 3396+62, 100' LT. TO 170' LT.
GATE FOR CHAIN-LINK FENCE, 6 FEET
(FOR UTILITY USE)
SB 3395+62 LT.

LINES SHOWN ON THIS PLAN AS EXISTING
PROPERTY LINES P/L ARE BELIEVED TO
BE ACCURATE BUT SHOULD NOT BE RELIED
UPON FOR PURPOSES UNRELATED TO THE
TOWN OF ST. ALBANS' ACQUISITION OF LAND
AND RIGHTS FOR THIS PROJECT.


NB STA. 3395+77.05=
CHAN. STA. 35+77.01
@ 6'-0" X 6'-0" PRECAST
CONCRETE BOX CULVERT
Δ = 95°25'13" RT.
F.G. EL. 598.62

1'-0" STONE
FILL, TYPE I
(TYP.)

CHANNEL POE
STA. 36+75.00

3'-0" STONE FILL,
TYPE III (TYP.)

EXISTING STRUCTURE DATA
NB: 60" DIA. X 120' ACCGMP
SB: 60" DIA. X 120' ACCGMP

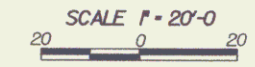

**STATE OF VERMONT
AGENCY OF TRANSPORTATION**

Town Of FAIRFAX-FAIRFIELD-ST. ALBANS	Bridge No. 87-3 N & S
Highway No. 1-89	Log Sta.
1-89 OVER THE RUGG BROOK	
87-3 N & S PLAN	
Designed By G. ROY	Drawn By G. ROY
Checked By M. LOZIER	Bridge Design Supervisor R.R. WHITCOMB
Date 6/00	Date 6/00
PROJECT FAIRFAX-FAIRFIELD-ST. ALBANS	PROJECT NO. 1M 089 - 3 (27)
L.G.C. Info. 96d056Structures\ed056bdr.dgn	
R. O. W. SHEET 3 OF 3 SHEETS	