
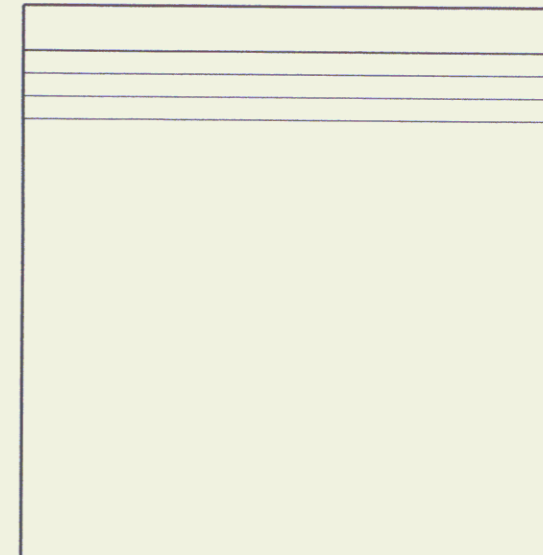
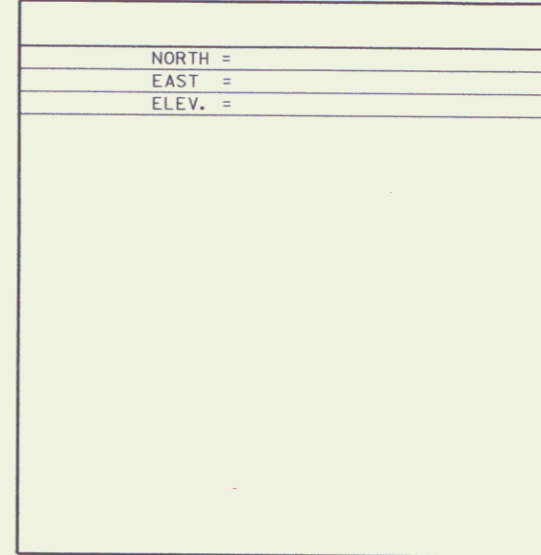
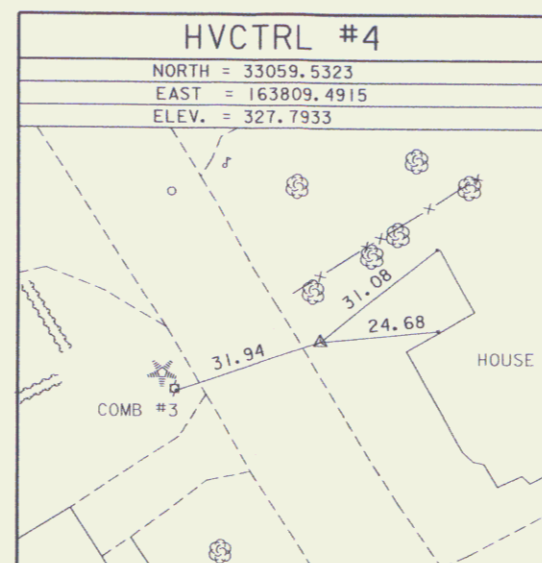
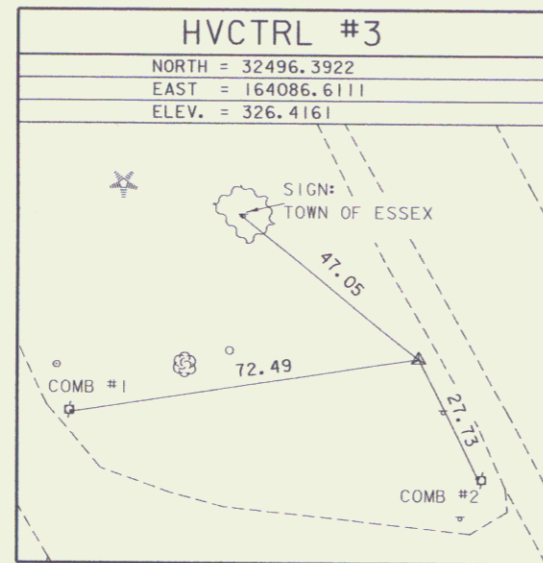


GPS CONTROL POINTS






NO GPS CONTROL POINT: CONTROL WAS ASSUMED

TRAVERSE TIES

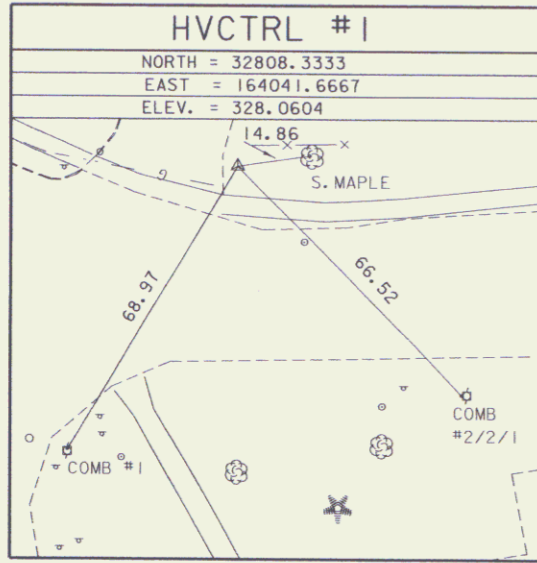

\* MAIN TRAVERSE COMPLETED: DEC. 18, 2000 BY L. ORVIS PC & J. HULETT

ALIGNMENT TIES

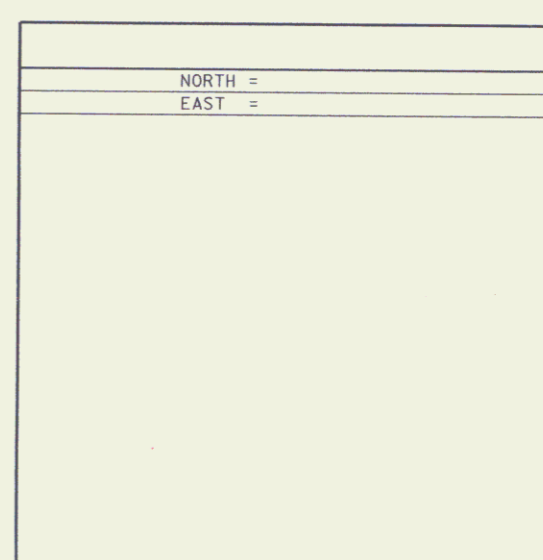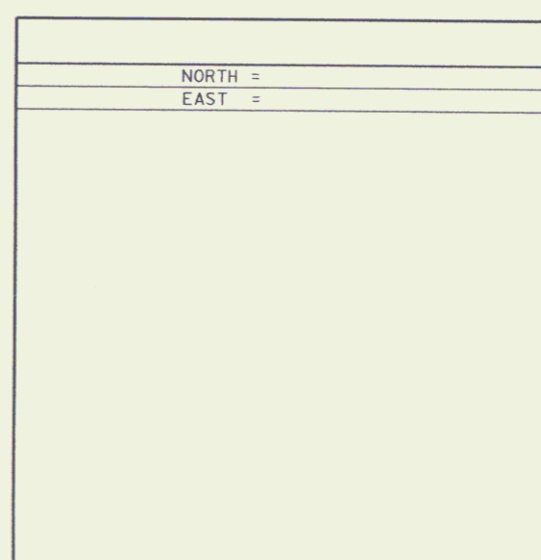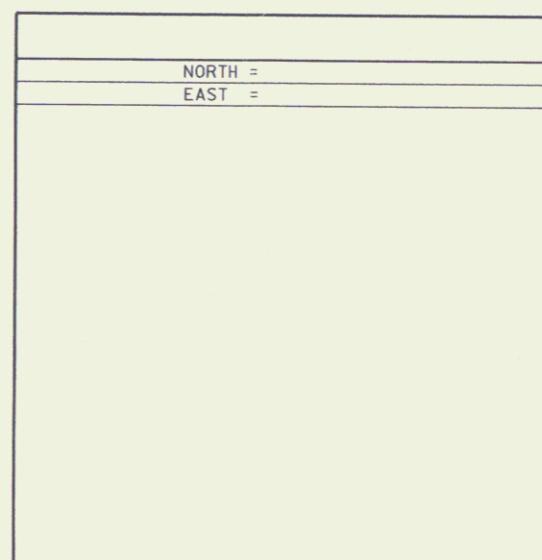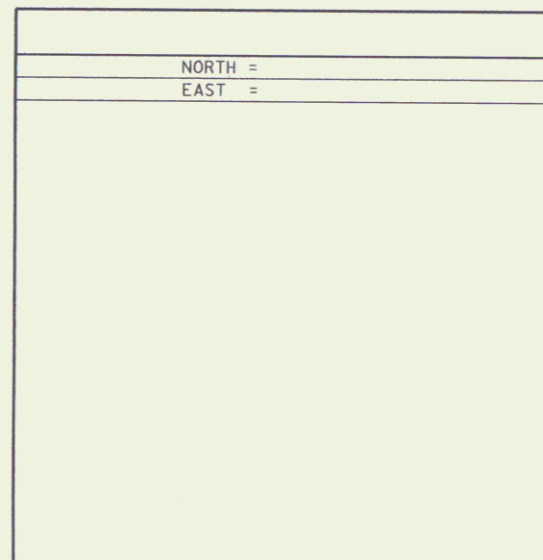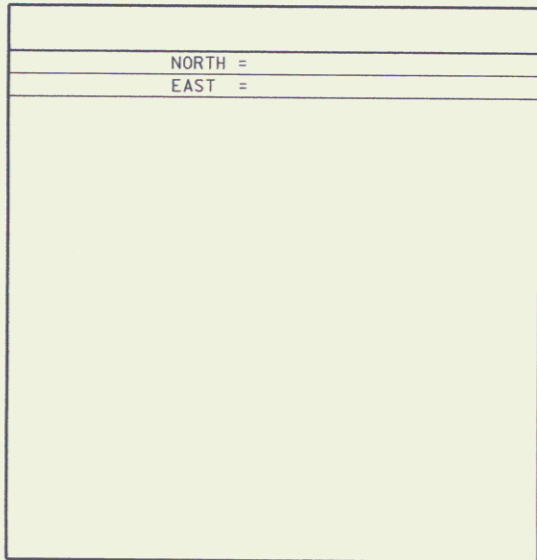

DATUM	
VERTICAL	ASSUMED
HORIZONTAL	ASSUMED
ADJUSTMENT	NONE

PROJECT NAME: ESSEX  
 PROJECT NUMBER: STPG SGNL (17)

FILE NAME: x96bi82+1.dgn  
 PROJECT LEADER:  
 DESIGNED BY:

PLOT DATE: 09-NOV-2004  
 DRAWN BY: J.HULETT  
 CHECKED BY: P.HODGE  
 R.O.W. SHEET 3 OF 5 SHEETS