


DATUM  
 VERTICAL ASSUMED  
 HORIZONTAL NAD 83 (93)

- - - - - RIGHT ROADWAY EDGE  
 ——— LEFT ROADWAY EDGE

PROFILE US ROUTE 5

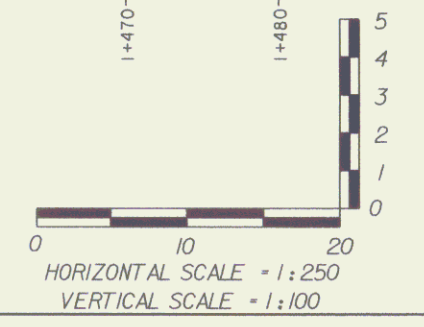

MAY 30 2006

PROJECT: BARTON	PROJECT NO.: STP 0113 (58) S
DESIGN FILE NAME: 96c116/structures/sc116bdr.dgn	PLOT DATE: 09-FEB-2001
IPARM FILE NAME: sc116pr3.1	SURVEY DATE: 8/96,5/99
SURVEYED BY: R. BULLOCK, R. GILMAN	DRAWN BY: P.G. JARVIS
SQUAD LEADER: C.P. WILLIAMS	R. O. W. SHEET 5 OF 16 SHEETS