


PROFILE US ROUTE 5

DATUM  
 VERTICAL ASSUMED  
 HORIZONTAL NAD 83 (93)

NOTE: EXISTING CENTERLINE ELEVATIONS ARE SHOWN TO THE HUNDREDTH.  
 PROPOSED CENTERLINE ELEVATIONS ARE SHOWN TO THE THOUSANDTH.

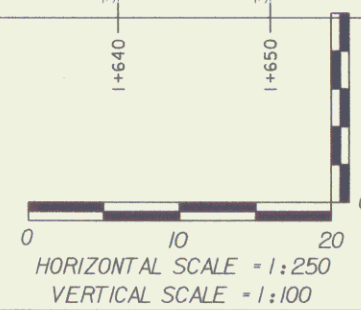

PROJECT: BARTON	PROJECT NO.: STP 0113 (58) S
DESIGN FILE NAME: 96c116/structures/sc116bdr.dgn	PLOT DATE: 09-FEB-2001
IPARM FILE NAME: sc116pr4.i	SURVEY DATE: 8/96,5/99
SURVEYED BY: R. BULLOCK, R. GILMAN	DRAWN BY: P. G. JARVIS
SQUAD LEADER: C. P. WILLIAMS	R. O. W. SHEET 6 OF 16 SHEETS

MAY 30 2006

6