



Profile Along New Centerline T.H. 374 (Guilford Street)

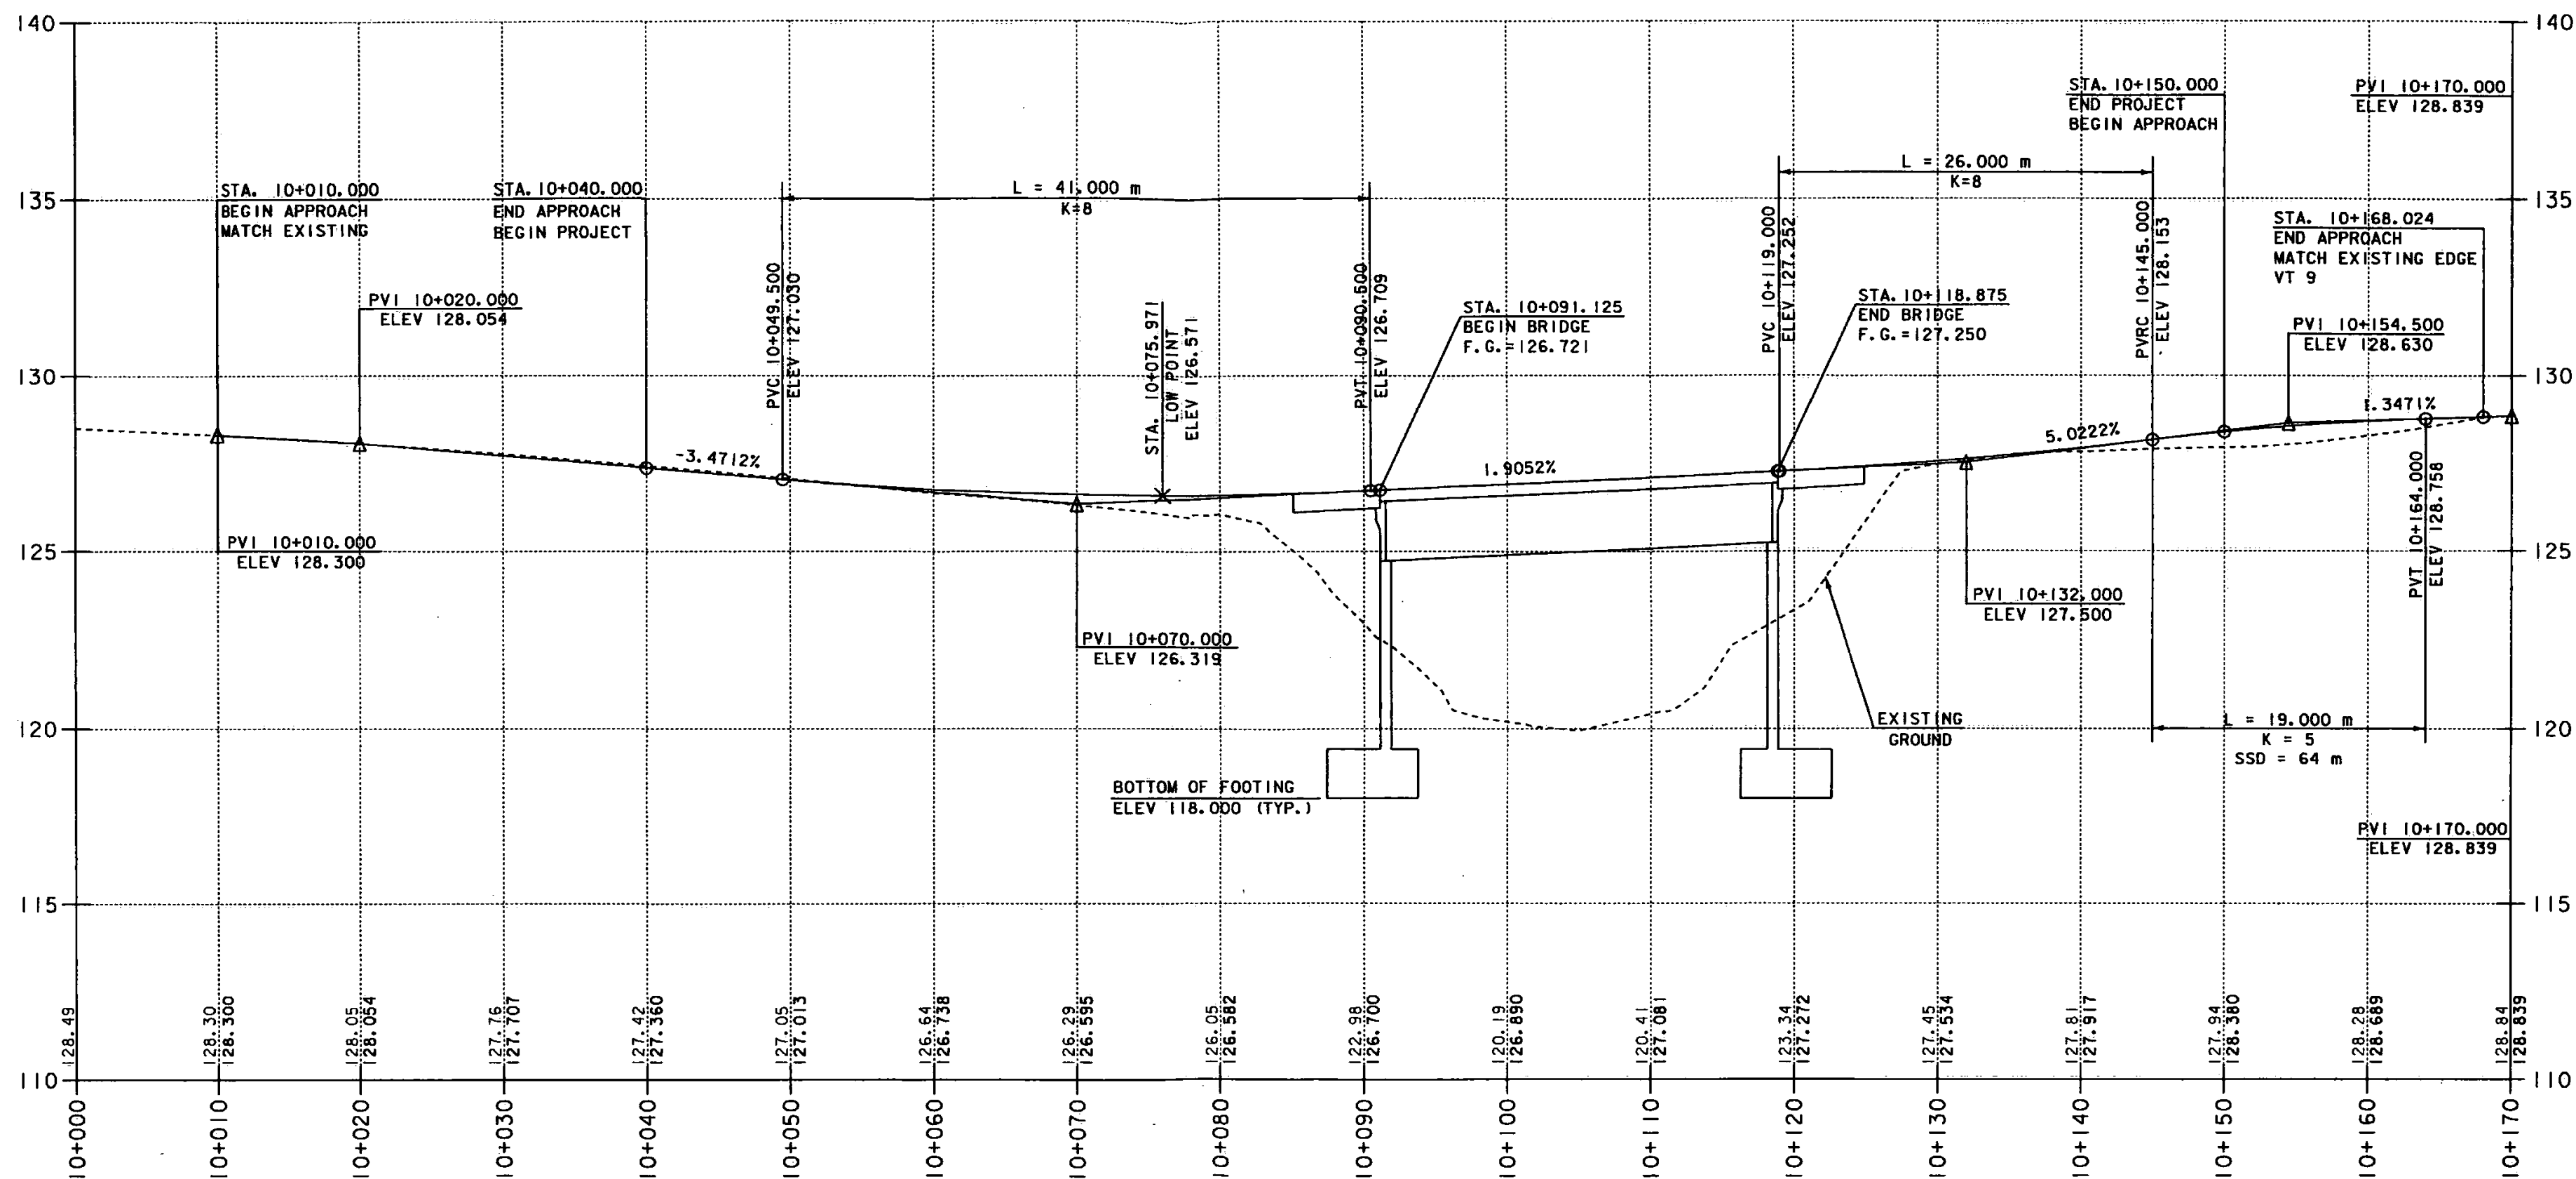

NOTE:
 ELEVATIONS SHOWN TO THE NEAREST HUNDREDTH ARE EXISTING GROUND.
 ELEVATIONS SHOWN TO THE NEAREST THOUSANDTH ARE FINISHED GRADE.

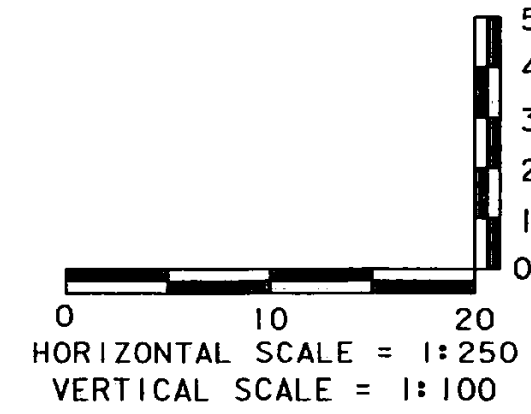

MAINLINE PROFILE

PROJECT NAME:	BRATTLEBORO	PLOT DATE:	31-MAR-2004
PROJECT NUMBER:	BRF 2000(2)S	DRAWN BY:	
FILE NAME:	96J228\Structures\J228pr1.l	CHECKED BY:	
PROJECT MANAGER:	R.R. WHITCOMB		
DESIGNED BY:			
		R.O.W. SHEET	5 OF 15