

LINE SHOWN ON THIS PLAN AS EXISTING PROPERTY LINES P/L ARE BELIEVED TO BE ACCURATE BUT SHOULD NOT BE RELIED UPON FOR PURPOSES UNRELATED TO THE STATE OF VERMONT'S ACQUISITION OF LAND AND RIGHTS FOR THIS PROJECT.

FOR R.O.W. USE ONLY

REMOVE & REPLACE PROPERTY MARKERS	
EXISTING	PROPOSED
IP 22+129.312 12.424RT	IP 22+129.504 13.161RT
IP 22+106.795 12.119RT	IP 22+106.741 13.057RT


CONSTRUCT DRIVE
 22+073.586 RT (14.3 m PAVED)
 22+088.407 LT (4.2 m PAVED)
 22+098.729 RT (5.5 m GRAVEL)
 22+120.000 RT (11.5 m GRAVEL)
 22+144.686 RT (11.5 m PAVED)
 22+177.827 RT (12.2 m PAVED)

VERTICAL GRANITE CURB
 22+040.000 RT ~ 22+063.973 RT
 22+040.000 LT ~ 22+085.279 LT
 22+082.748 RT ~ 22+096125 RT
 22+091.535 LT ~ 22+220.000 LT
 22+104.845 RT ~ 22+116.086 RT
 22+124.805 RT ~ 22+136.205 RT
 22+153.170 RT ~ 22+168.982 RT

REMOVAL OF EXISTING FENCE
 22+087.000 RT ~ 22+099.000 RT
 22+151.000 RT ~ 22+170.000 RT

CONSTRUCT BIKE/PED PATH
 22+040.000 LT ~ 22+220.000 LT

- NOTES**
- SEE DRAINAGE PLANS FOR LOCATION OF PROPOSED DRAINAGE FACILITIES.
 - SEE UTILITY PLANS FOR LOCATIONS OF PROPOSED UTILITY RELOCATIONS.

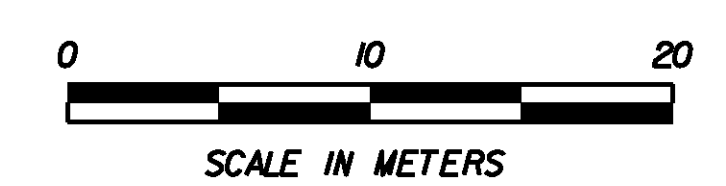

PROJECT NAME: COLCHESTER
 PROJECT NUMBER: STP 5600(9)S
 FILE NAME: r97d206Lay6.dgn
 PROJECT LEADER: J. SCHULTZ
 DESIGNED BY: D. BRYANT
 ROW LAYOUT SHEET 6 OF 9

PLOT DATE: 22-APR-2014
 DRAWN BY: E. PIERCE
 CHECKED BY: E. PIERCE
 SHEET 15 OF 74