


12

**CREEK FARM REAL ESTATE HOLDINGS LLC**  
63-69 CREEK FARM RD

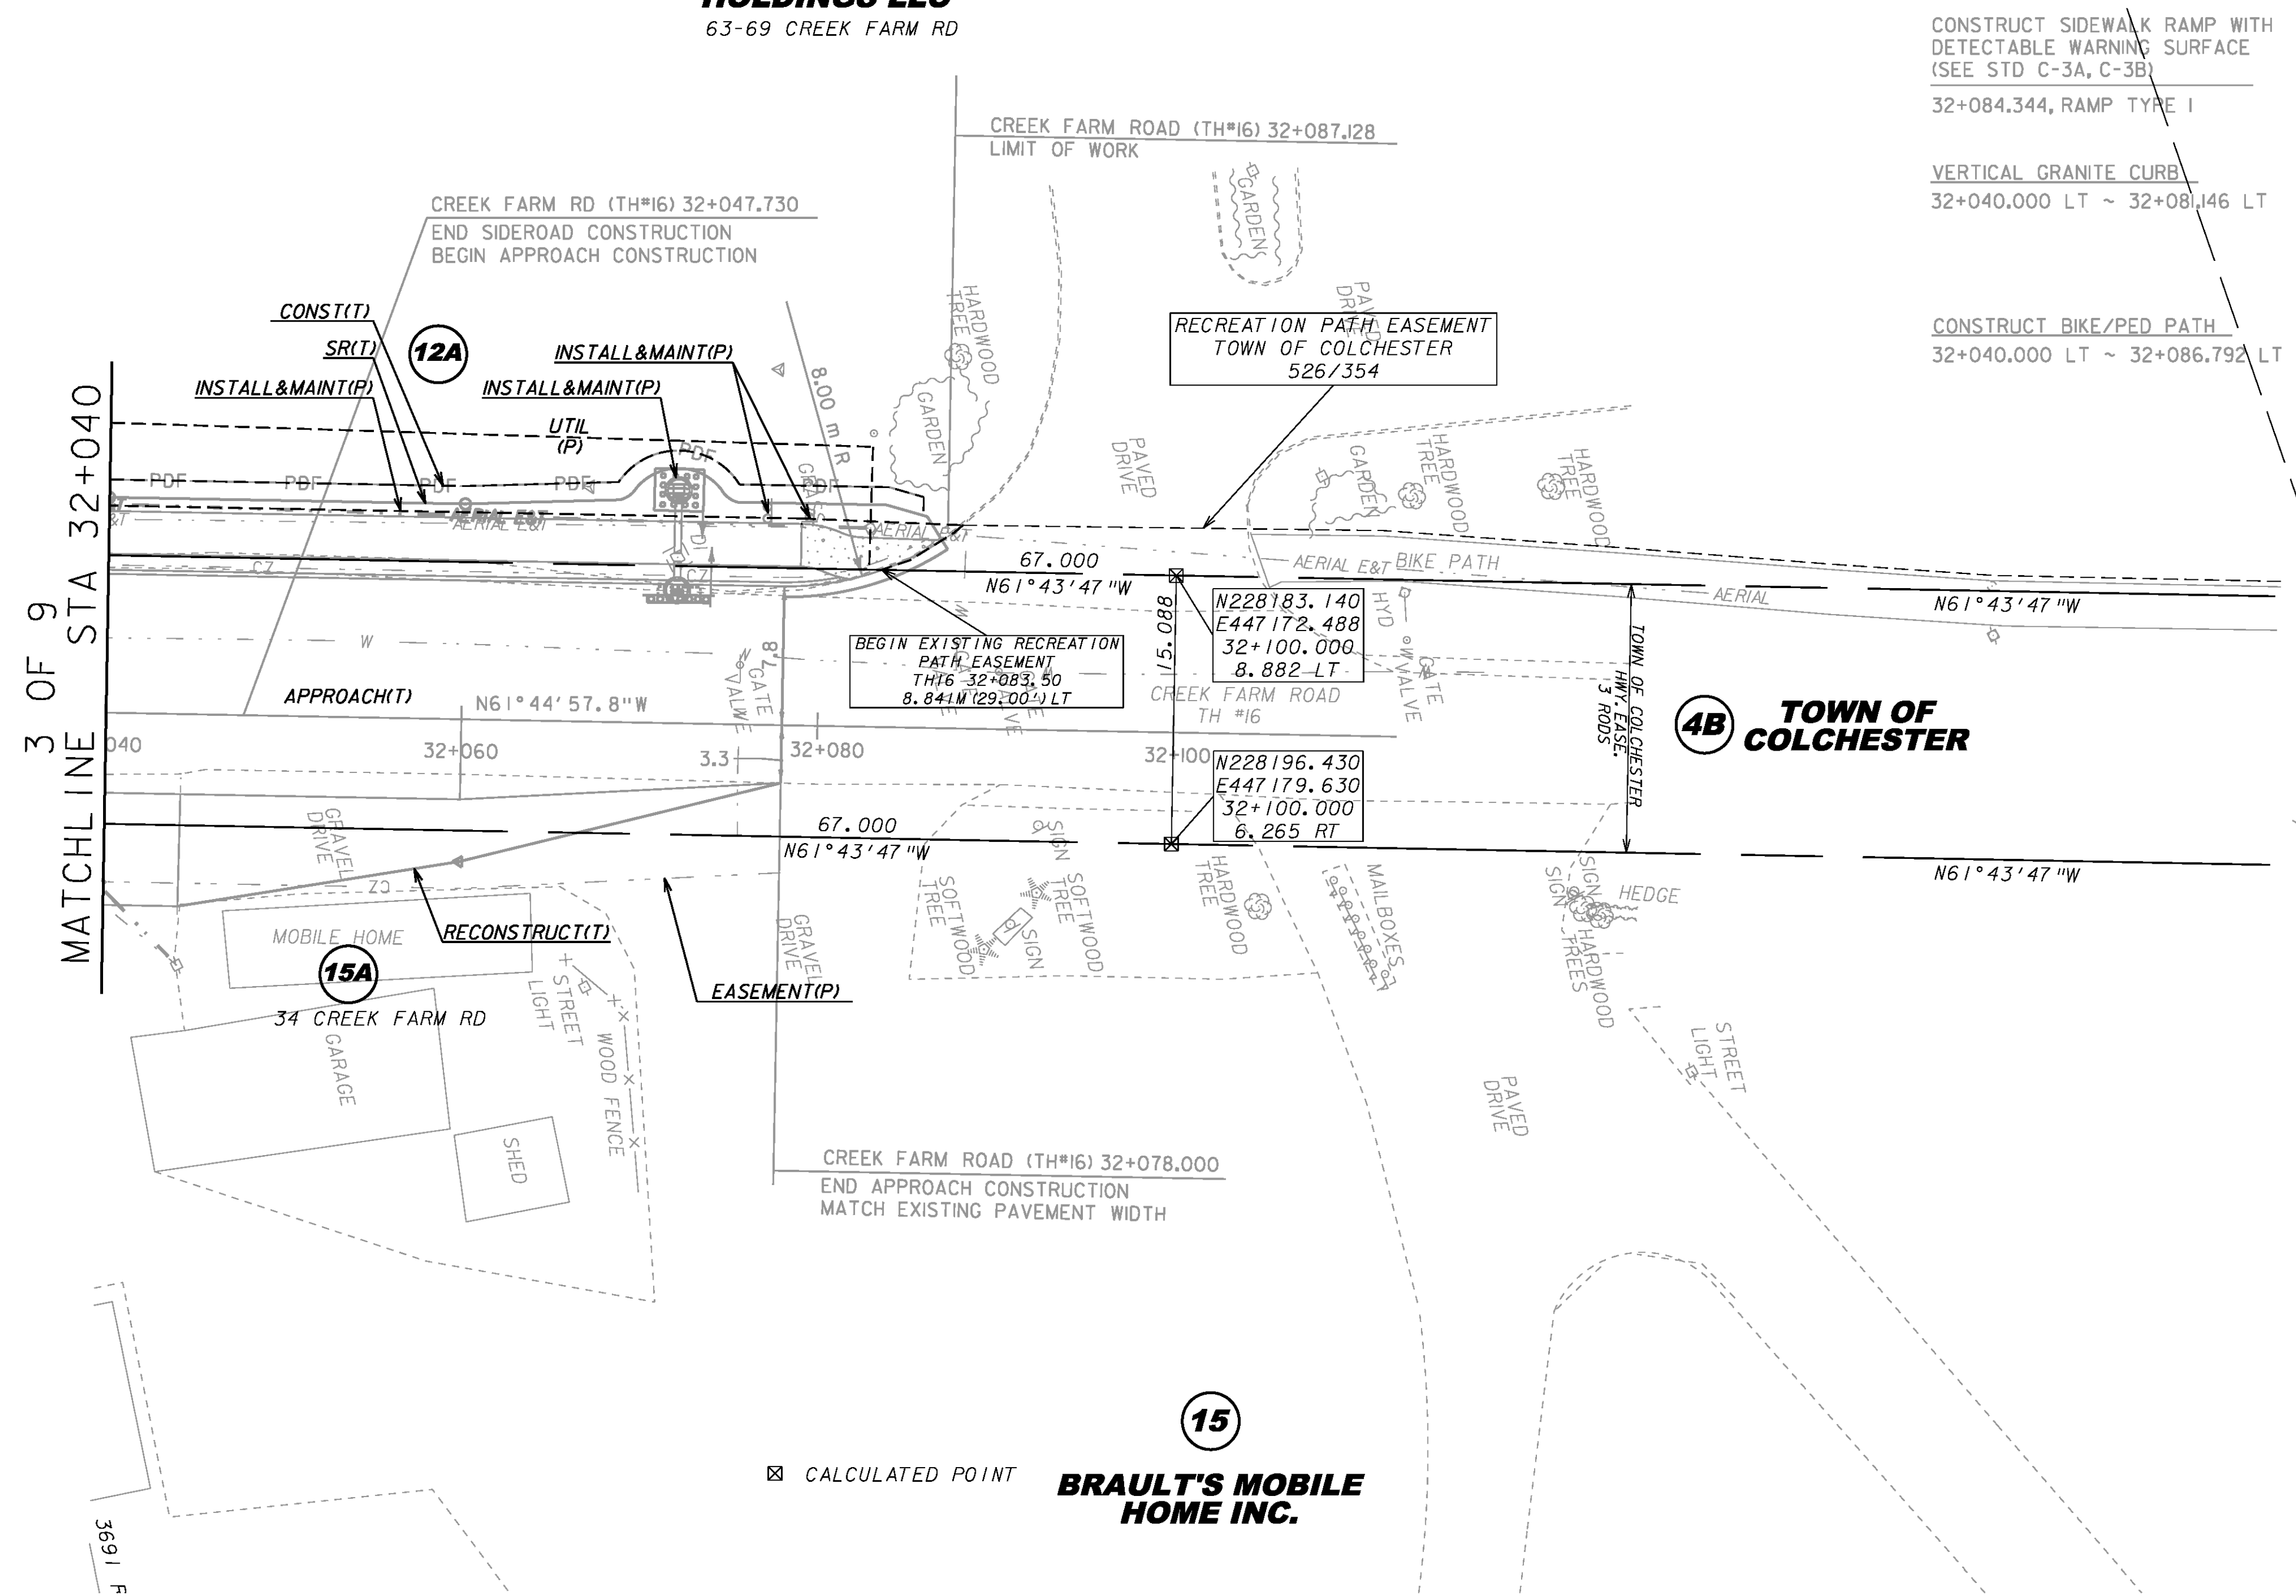

CONSTRUCT SIDEWALK RAMP WITH  
DETECTABLE WARNING SURFACE  
(SEE STD C-3A, C-3B)  
32+084.344, RAMP TYPE I

VERTICAL GRANITE CURB  
32+040.000 LT ~ 32+081.146 LT

CONSTRUCT BIKE/PED PATH  
32+040.000 LT ~ 32+086.792 LT

4B TOWN OF COLCHESTER


15

**BRAULT'S MOBILE HOME INC.**

☒ CALCULATED POINT

LINE SHOWN ON THIS PLAN AS EXISTING  
PROPERTY LINES P/L ARE BELIEVED TO  
BE ACCURATE BUT SHOULD NOT BE RELIED  
UPON FOR PURPOSES UNRELATED TO THE  
STATE OF VERMONT'S ACQUISITION OF LAND  
AND RIGHTS FOR THIS PROJECT.

**FOR R.O.W.  
USE ONLY**

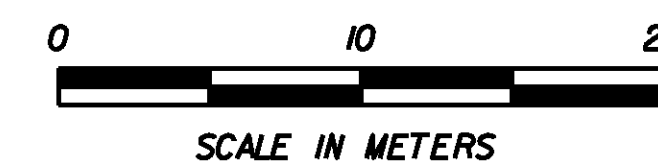

PROJECT NAME: COLCHESTER  
PROJECT NUMBER: STP 5600(9)S

FILE NAME: r97d206Lay8.dgn  
PROJECT LEADER: J. SCHULTZ  
DESIGNED BY: D. BRYANT  
ROW LAYOUT SHEET 8 OF 9

PLOT DATE: 21-FEB-2013  
DRAWN BY: E. PIERCE  
CHECKED BY: E. PIERCE  
SHEET 17 OF 74