



"SEE VT ROUTE 2A CROSS SECTIONS FOR BANKING TRANSITION DETAIL."

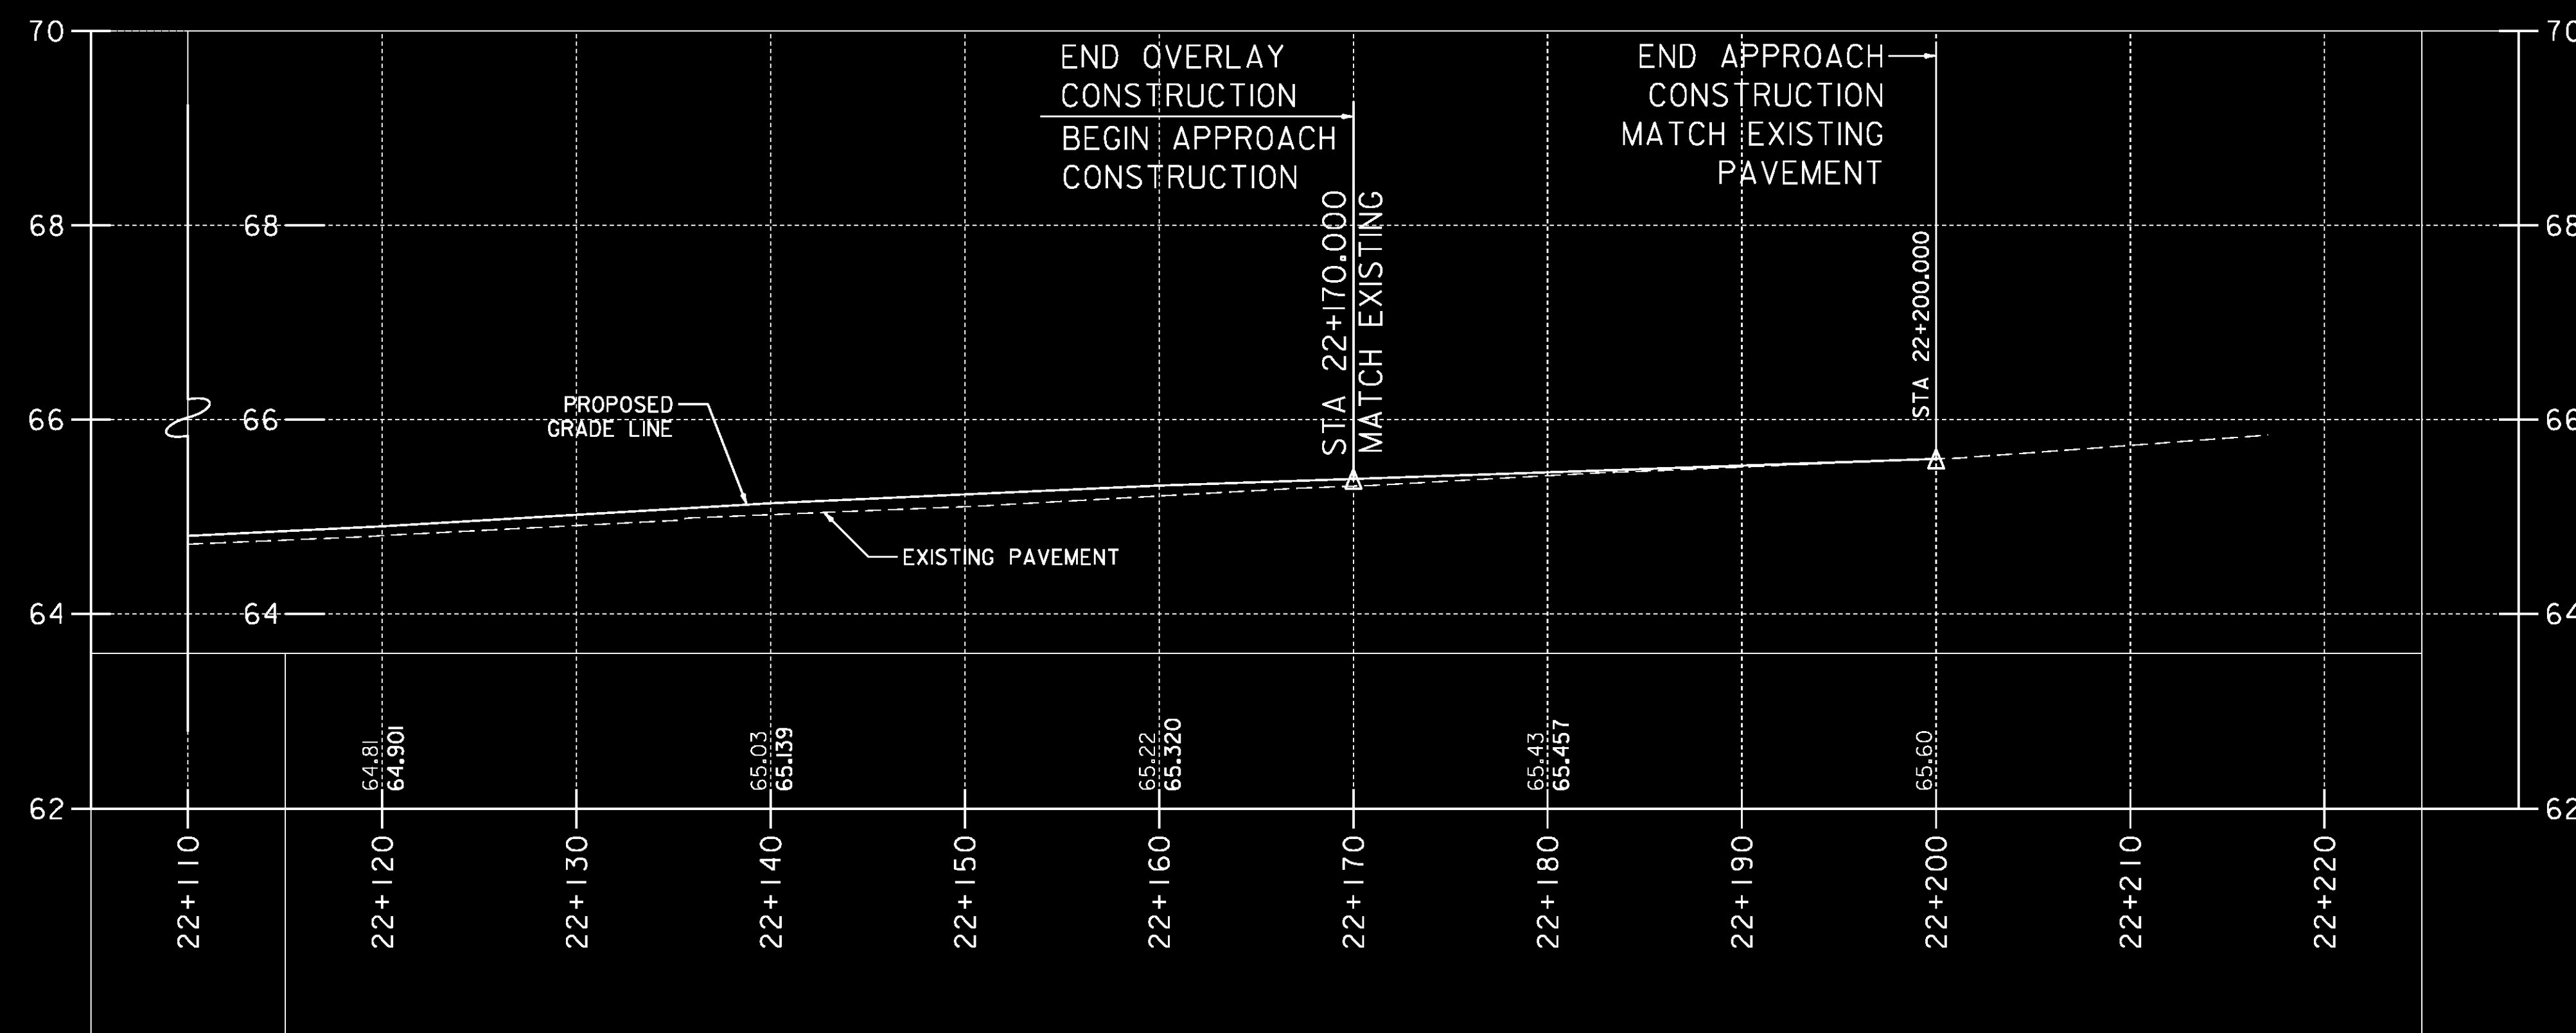

GRADES SHOWN TO THE NEAREST HUNDREDTH ARE EXISTING GROUND ALONG CENTERLINE. GRADES SHOWN TO THE NEAREST THOUSANDTH ARE FINISHED GRADE ALONG CENTERLINE.

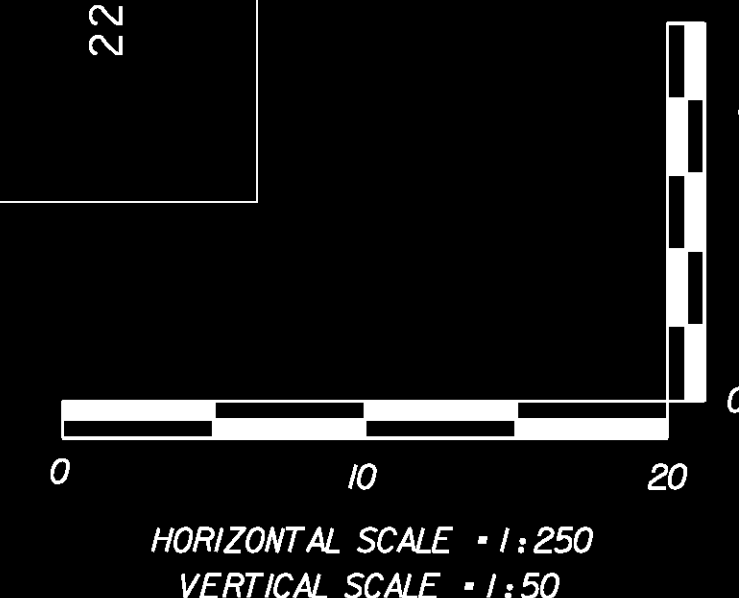

VT ROUTE 2A

PROJECT NAME:	COLCHESTER	FILE NAME:	r97d206PRO.dgn	PLOT DATE:	21-FEB-2013
PROJECT NUMBER:	STP 5600(9)S	PROJECT LEADER:	J. SCHULTZ	DRAWN BY:	T. KELLEY
		DESIGNED BY:	D. BRYANT	CHECKED BY:	D. BURHANS
		PROFILE SHEET	6 OF 9	SHEET	29 OF 74