


**NEW UNDERDRAIN**  
 U31 22+270.794 LT ~ 22+339.995 LT  
 NEW 150 mm x 69.052 m UNDERDRAIN  
 W/ CARRIER PIPE & F.B. @ 22+339.995 LT  
 INV. IN = 66.59; INV. OUT = 65.500

**NEW DRAINAGE**  
 40B 22+227.343 LT ~ 22+269.202 LT  
 NEW 750 mm X 41.233 m OPTION BB PIPE  
 INV. IN = 64.900; INV. OUT = 64.229

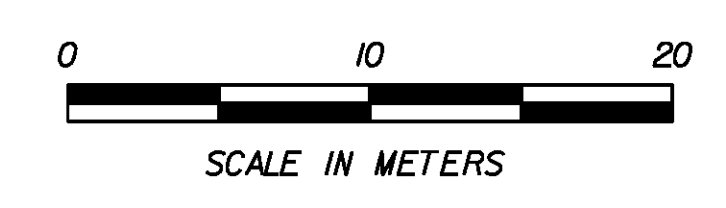

- NOTES**
- 1) SEE CONSTRUCTION PLANS FOR ADDITIONAL PROPOSED FACILITIES.
  - 2) SEE UTILITY PLANS FOR LOCATIONS OF PROPOSED UTILITY RELOCATIONS.

DATUM  
 VERTICAL NAVD 88  
 HORIZONTAL NAD 83/96

PROJECT NAME: Colchester  
 PROJECT NUMBER: STP 5600(9)S  
 FILE NAME: r97d206DRN7.dgn  
 PROJECT LEADER: D Bryant  
 DESIGNED BY: D Bryant  
 DRAINAGE PLAN SHEET 7 OF 8  
 PLOT DATE: 21-FEB-2013  
 DRAWN BY: T Kelley  
 CHECKED BY: D Burhans  
 SHEET 39 OF 74