


UNDERGROUND TELEPHONE TO BE ABANDONED  
 22+220.000 LT TO 22+269.523 RT AND  
 22+220.000 LT TO 22+297.615 LT

GAS MAIN TO BE ABANDONED  
 22+220.000 LT TO 22+276.267 LT

- NEW GAS MAIN (BY OTHERS)
- G8 22+220.000 LT ~ 22+276.351 LT  
NEW 100 mm XTRU PIPE
  - G9 22+276.351 LT ~ 22+276.303 LT  
NEW 100 mm XTRU PIPE

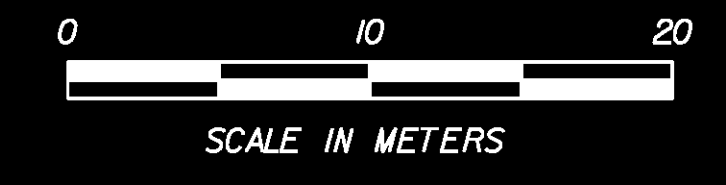

DATUM	NAVD 88
VERTICAL	NAVD 88
HORIZONTAL	NAD 83/96

- NOTES
- SEE DRAINAGE PLANS FOR LOCATION OF PROPOSED DRAINAGE FACILITIES.
  - SEE CONSTRUCTION PLANS FOR ADDITIONAL PROPOSED FACILITIES.

PROJECT NAME:	Colchester	PLOT DATE:	21-FEB-2013
PROJECT NUMBER:	STP 5600(9)S	DRAWN BY:	T Kelley
FILE NAME:	r97d206UTL7.dgn	CHECKED BY:	D Burhans
PROJECT LEADER:	D Bryant	UTILITY PLAN SHEET	7 OF 8
DESIGNED BY:	D Bryant	SHEET	47 OF 74