


PROJECT DEMARCATION FENCE (METERS)


2+660.000 LT ~ 2+700.251 LT = 40.8 m
 2+660.000 RT ~ 2+710.675 RT = 50.9 m

CURB INLET PROTECTION

2+700.000, 4.5 m LT - IEA
 2+700.000, 4.5 m RT - IEA
 2+770.000, 6.2 m LT - IEA
 2+775.000, 5.0 m RT - IEA

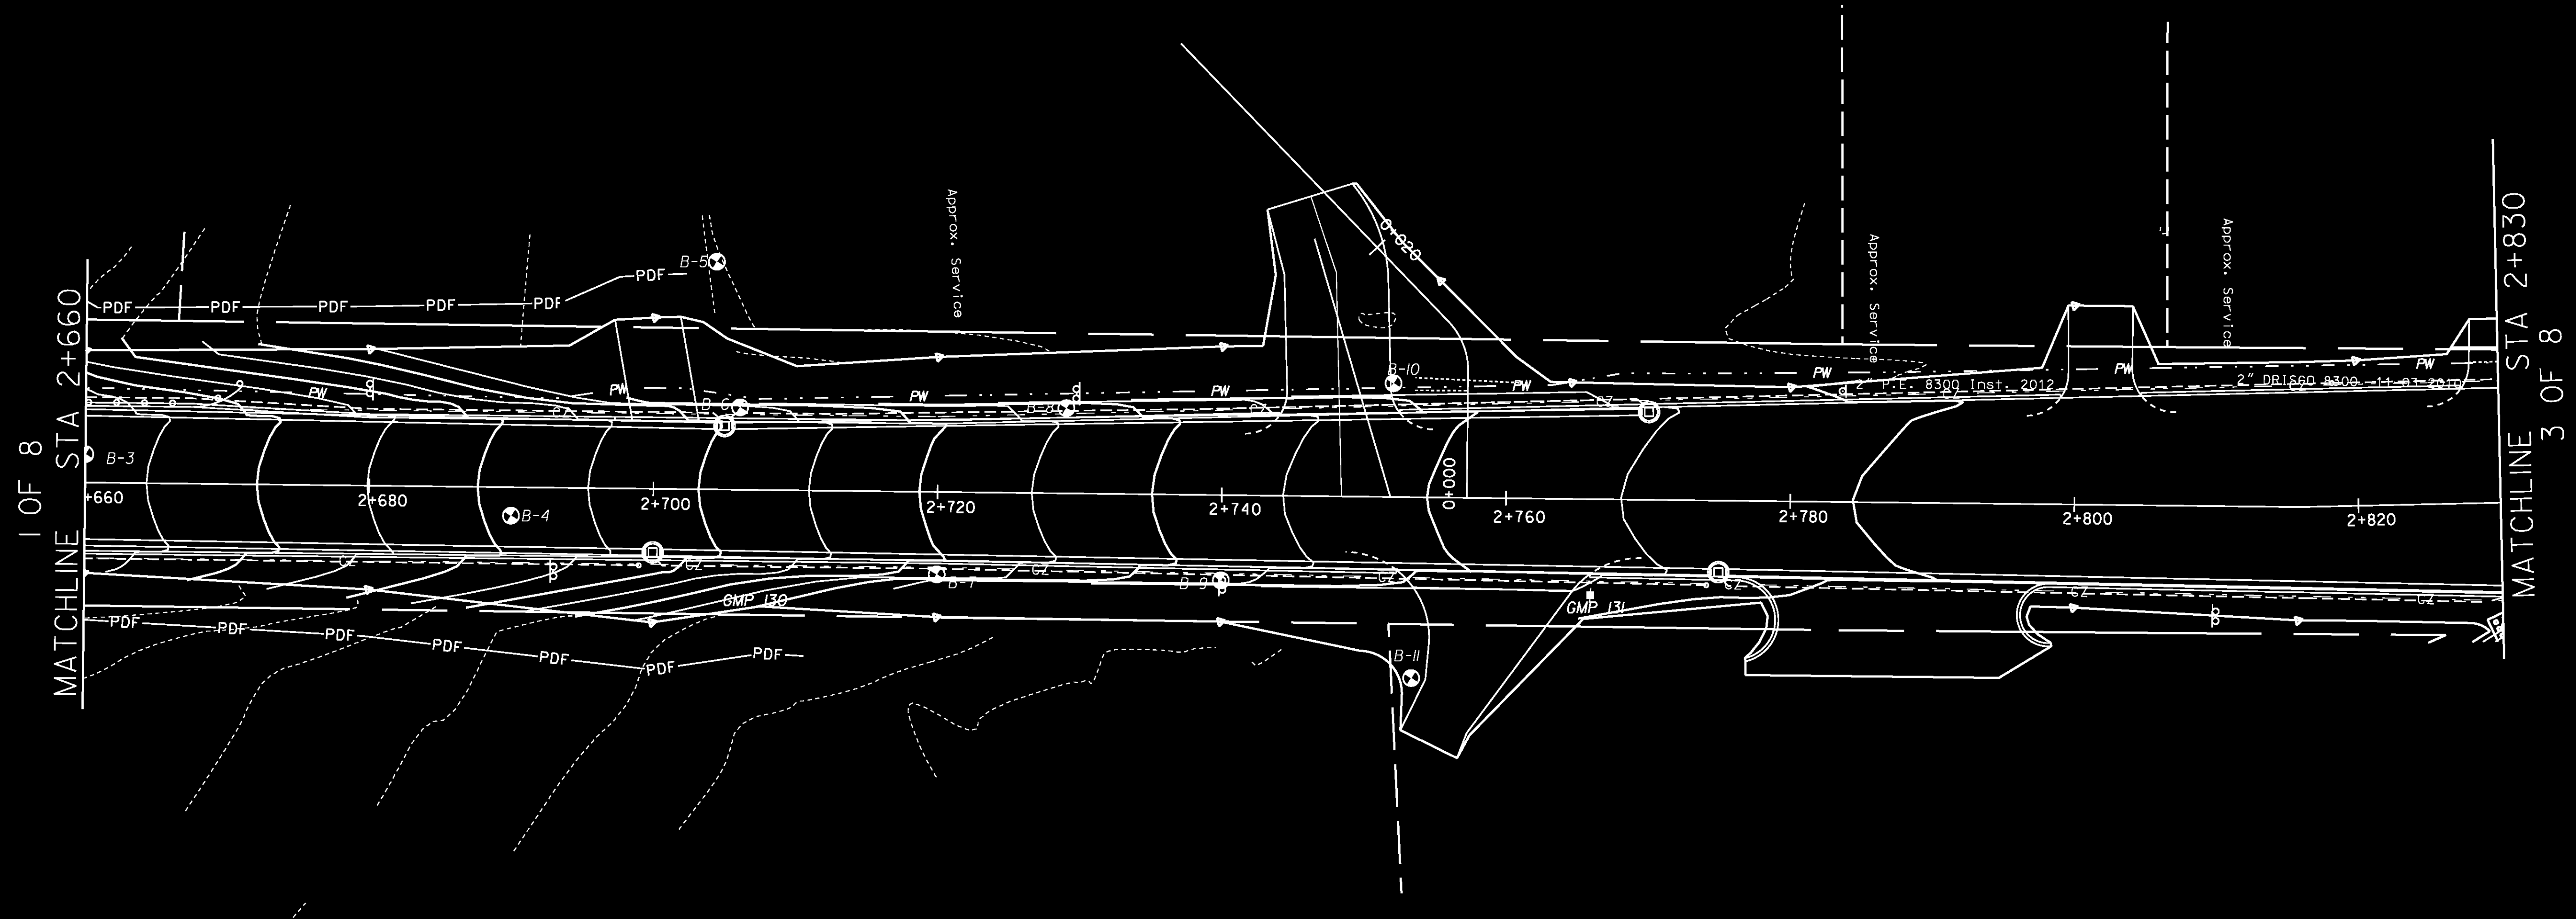

- LEGEND:**
- WETLAND - CLASS II
 - WETLAND - CLASS III
 - EROSION MATTING
 - SILT FENCE
 - STONE CHECK DAM
 - PDF - PROJECT DEMARCATION FENCE
 - INLET PROTECTION
 - CURB INLET PROTECTION

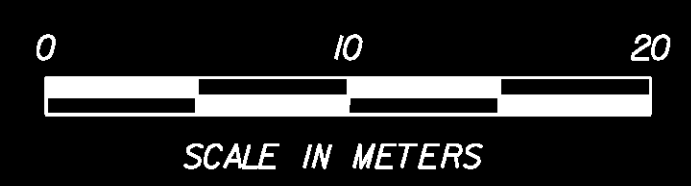

DATUM	
VERTICAL	NAVD 88
HORIZONTAL	NAD 83/96

PROJECT NAME:	Colchester
PROJECT NUMBER:	STP 5600(9)S
FILE NAME:	r97d206ER02.dgn
PROJECT LEADER:	D Bryant
DESIGNED BY:	D Bryant
EPSC CONSTRUCTION SHEET	2 OF 8
PLOT DATE:	21-FEB-2013
DRAWN BY:	T Kelley
CHECKED BY:	D Burhans
SHEET	50 OF 74