
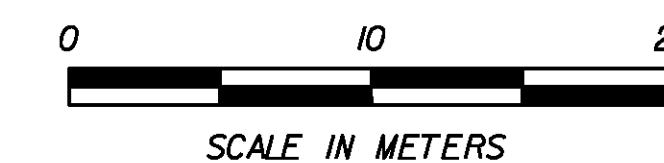


4 OF 8
MATCHLINE STA. 3+180

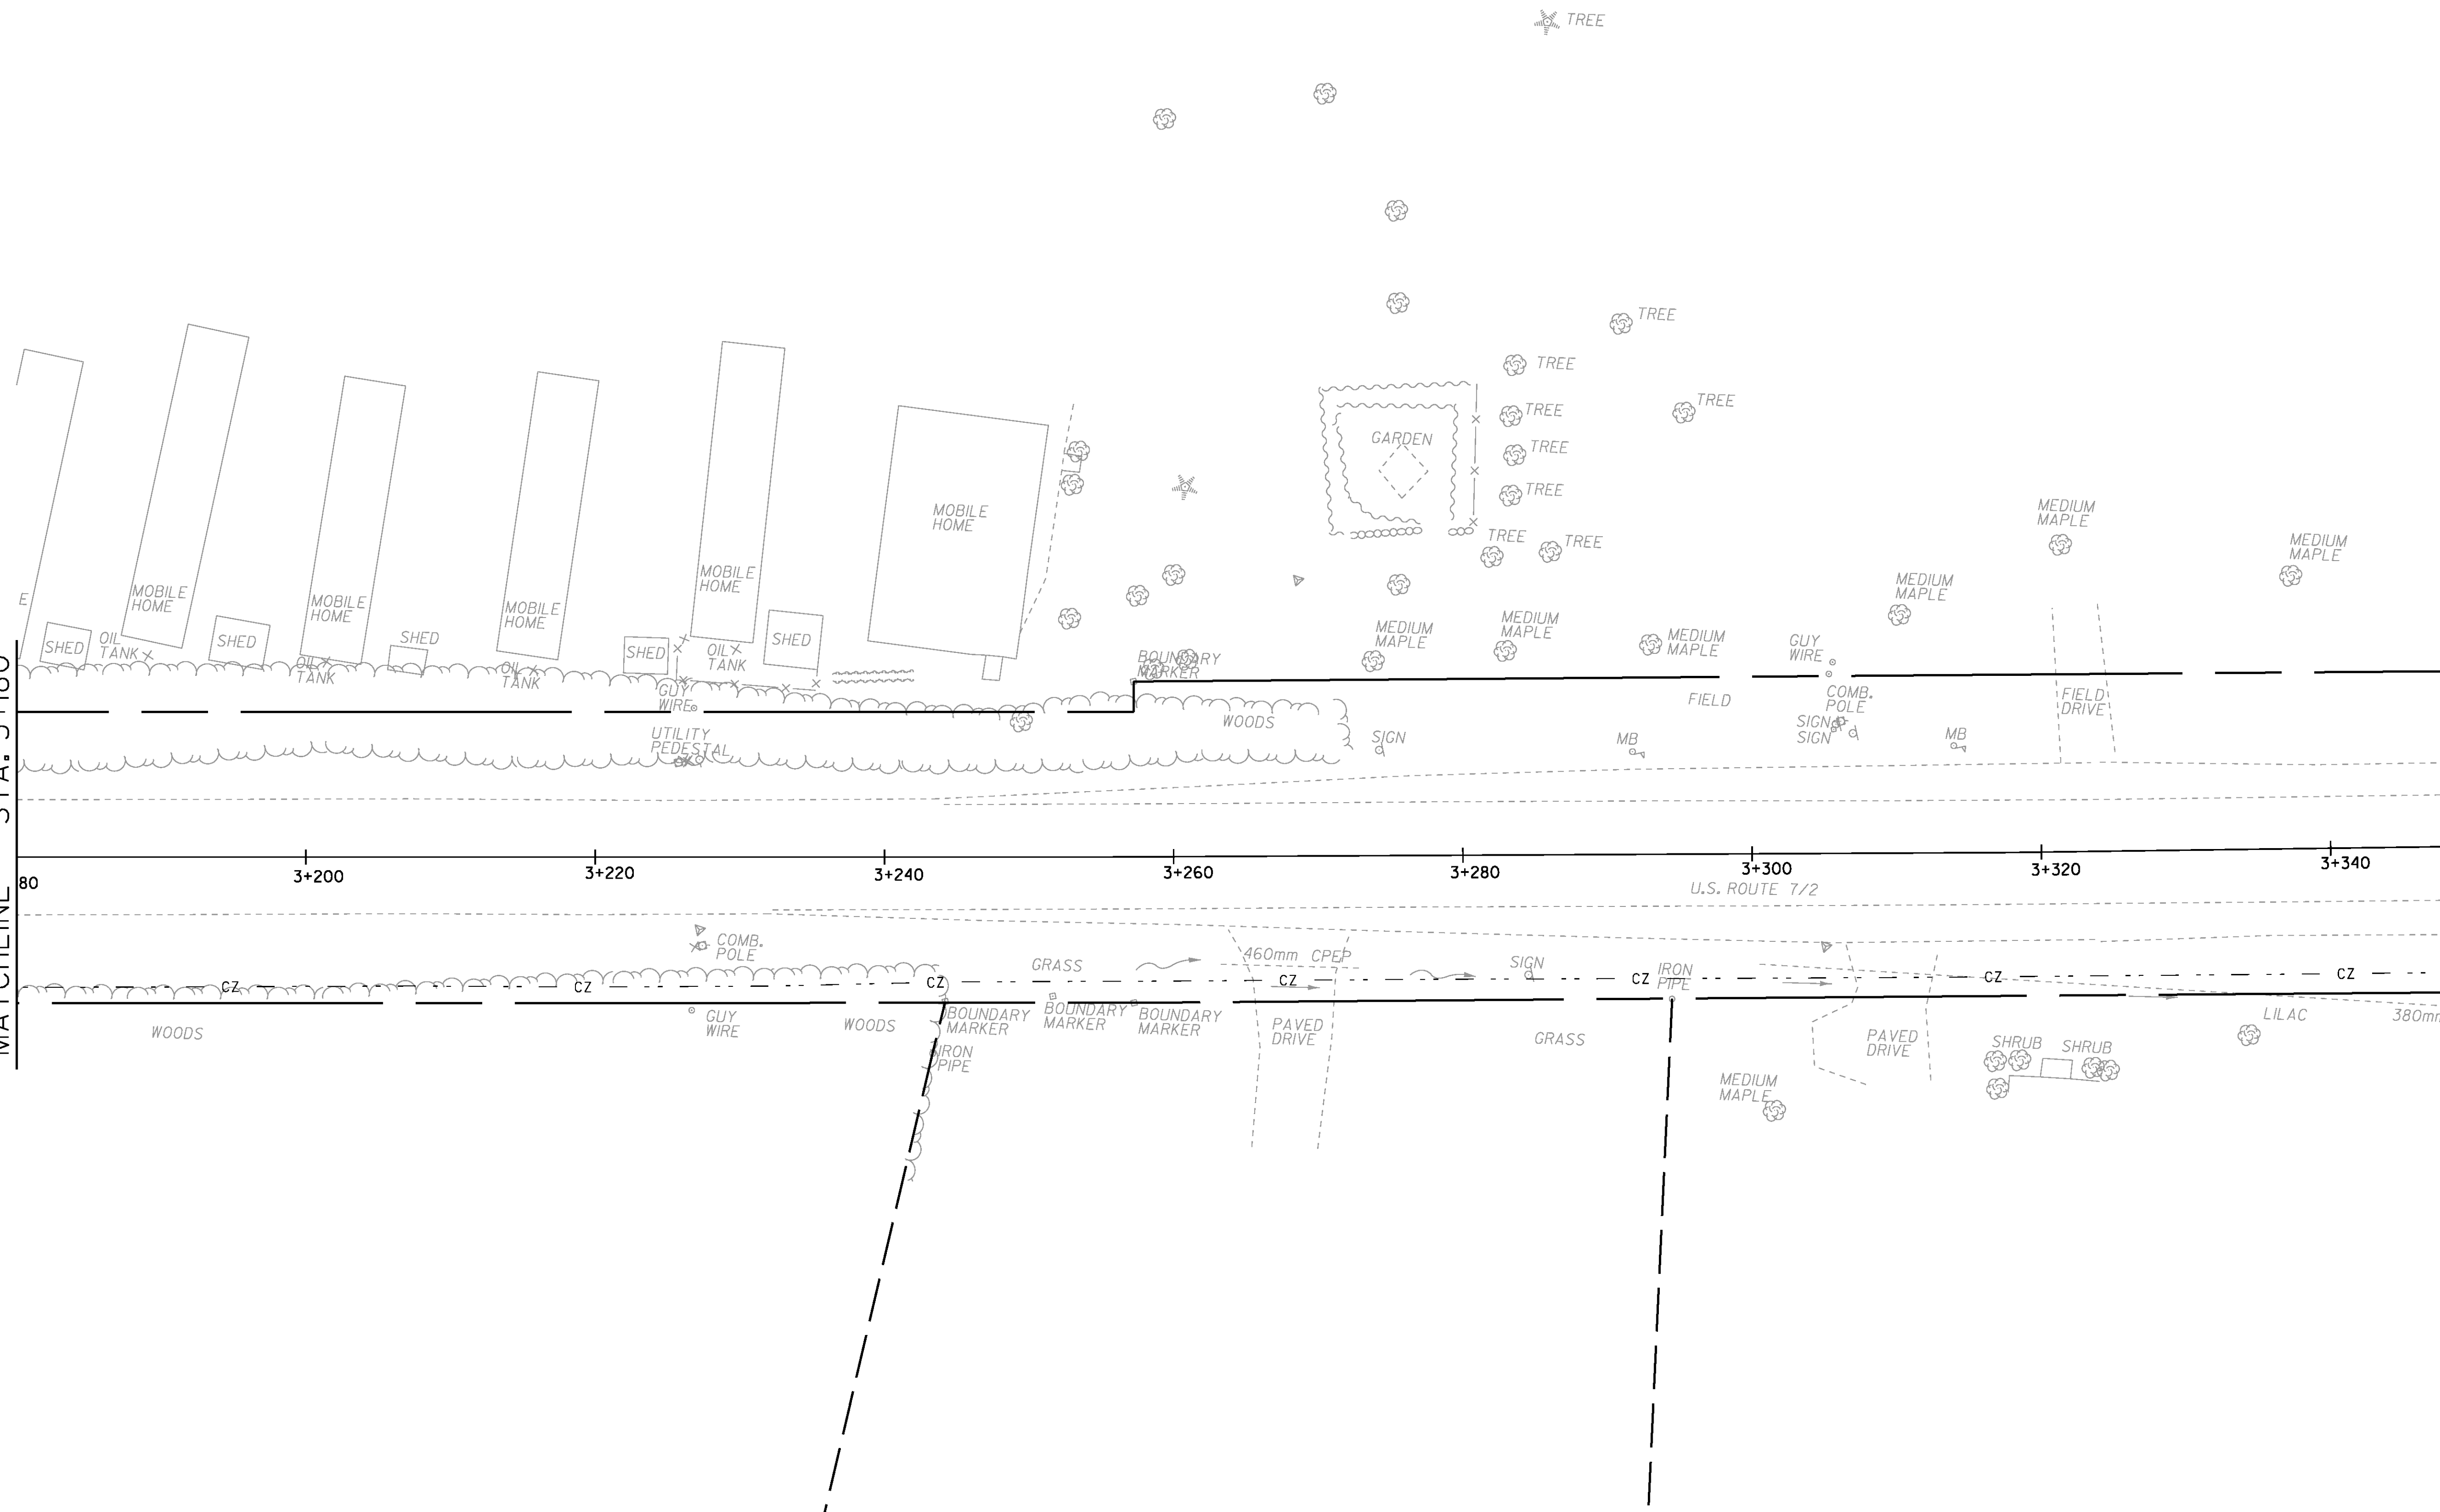

PROJECT NAME:	COLCHESTER
PROJECT NUMBER:	STP 5600(9)S
FILE NAME:	r97d206SPME5.dgn
PROJECT LEADER:	J. SCHULTZ
DESIGNED BY:	D. BRYANT
EXIST SIGN/TEMP, PVMT MARK, SHEET 5 OF 8 SHEET	63 OF 74
PLOT DATE:	21-FEB-2013
DRAWN BY:	T. KELLEY
CHECKED BY:	D. BURHANS