



646.40 DURABLE 100 mm WHITE LINE  
 2+660.000 RT ~ 2+830.000 RT 170.2 m (EDGE LINE)  
 2+660.000 LT ~ 2+830.000 LT 169.8 m (EDGE LINE)

646.41 DURABLE 100 mm YELLOW LINE  
 2+660.000 BL ~ 2+830.000 BL 272.5 m (CENTER LINE)  
 2+727.331 BL ~ 2+830.000 LT 272.56 m (LANE LINE)

646.43 DURABLE 200 mm YELLOW LINE  
 2+744.919 LT ~ 2+830.000 LT 56.4 m (TRANSVERSE LINES)

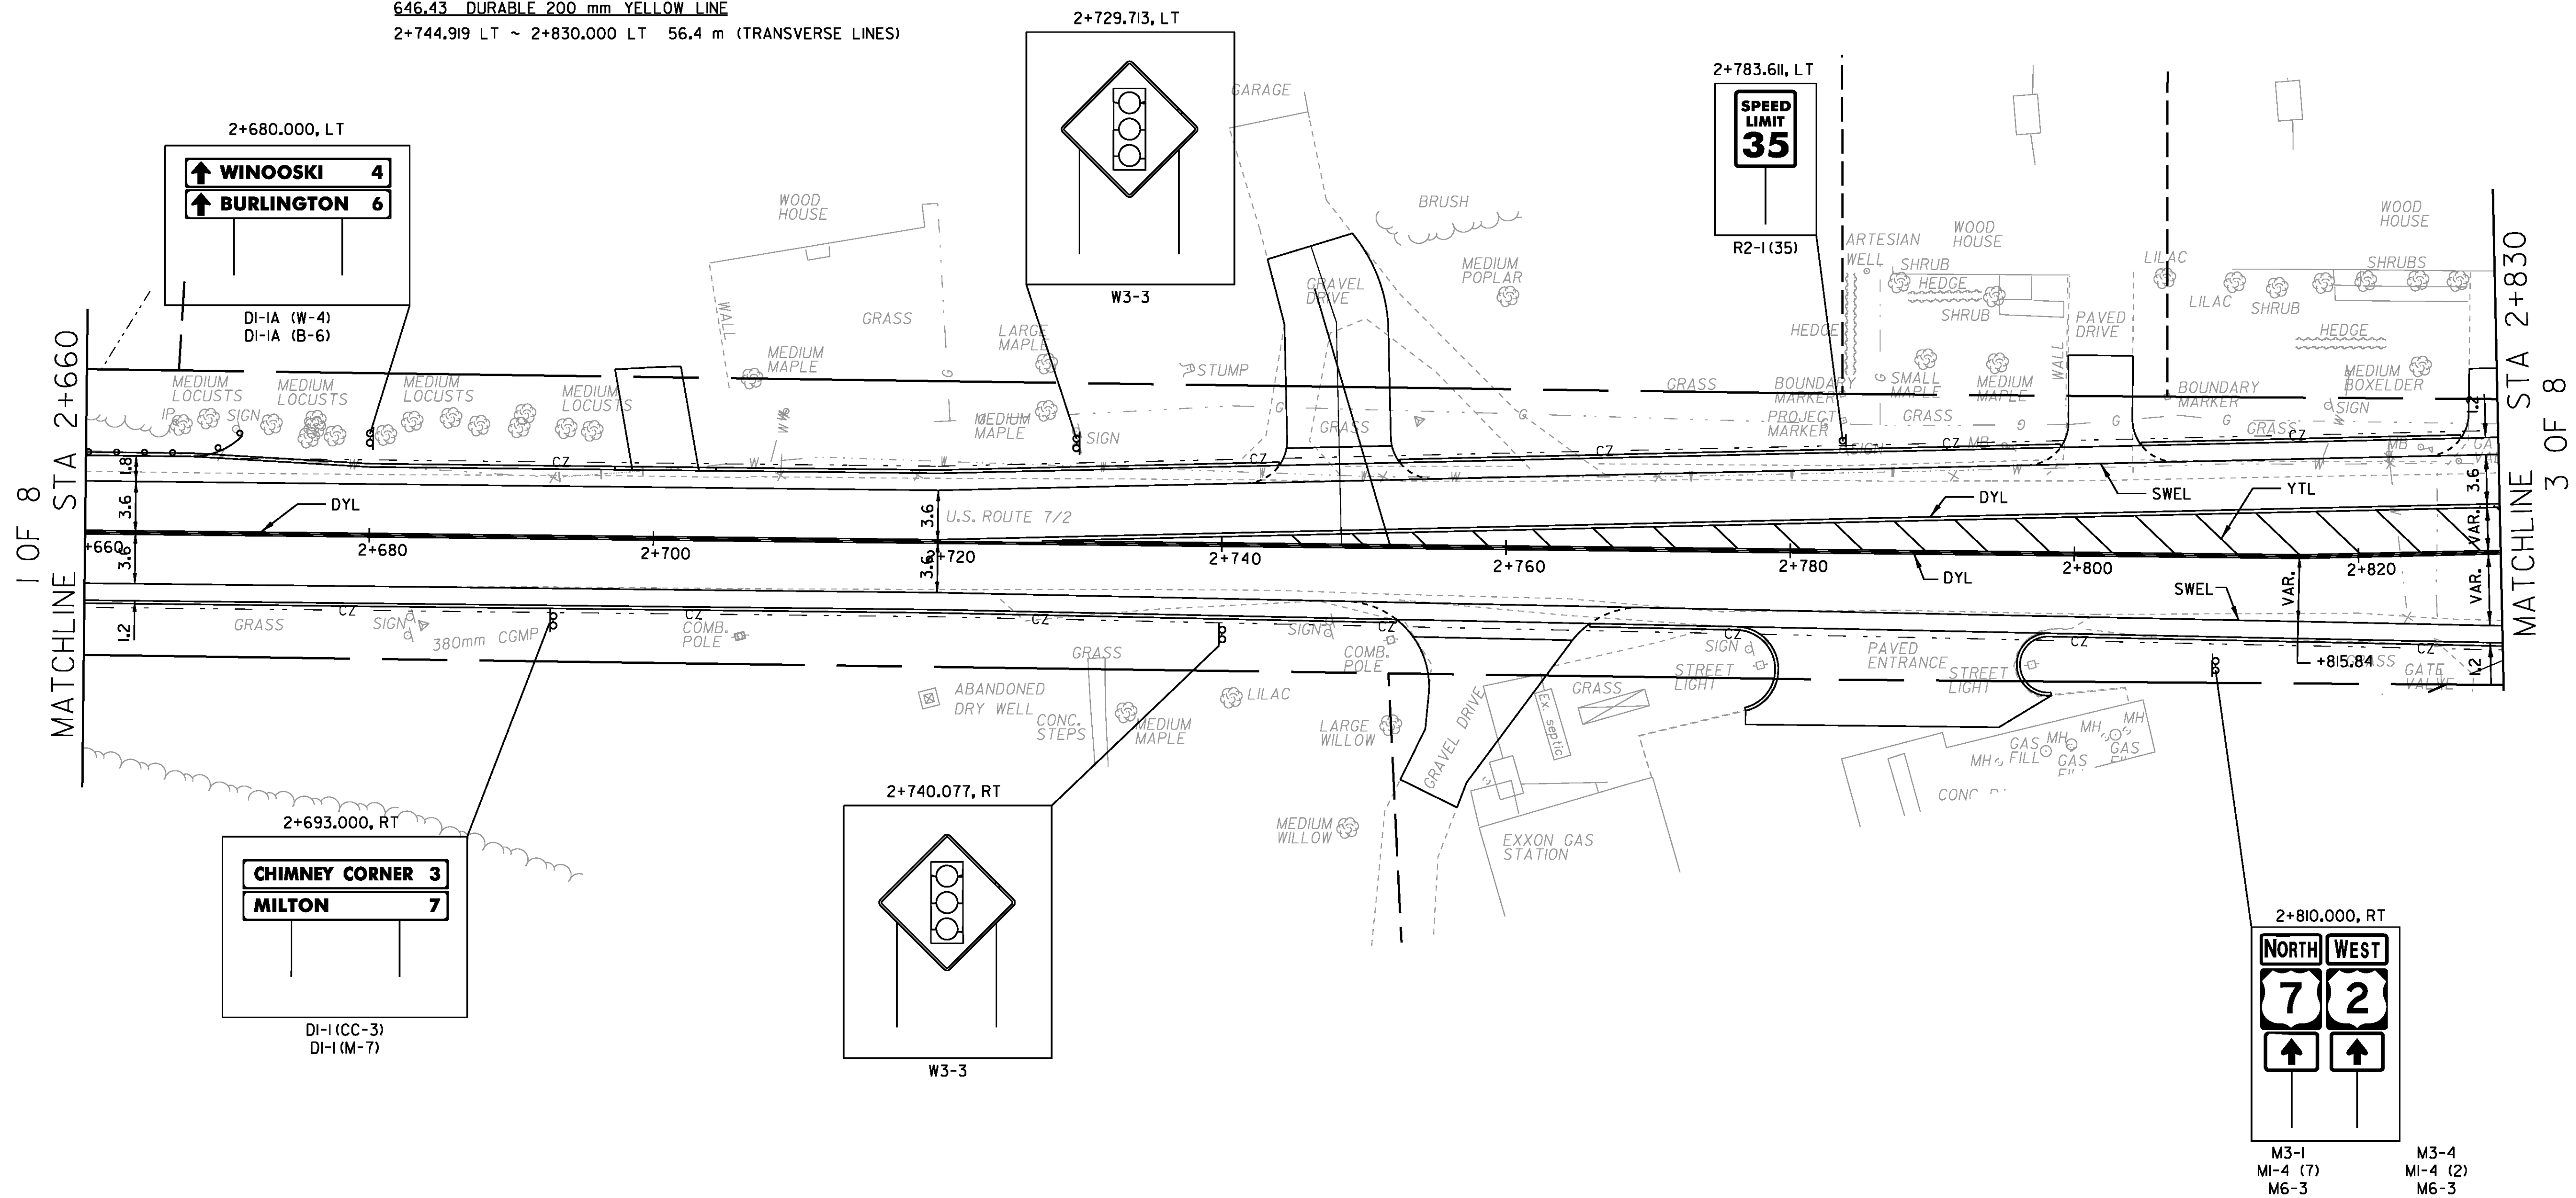

- NOTES:**
- ALL SIGNS AND POSTS ARE NEW UNLESS OTHERWISE NOTED.
  - FOR ABBREVIATIONS, LEGENDS AND ADDITIONAL NOTES, SEE EXISTING SIGNING/PVMT MARKING SHEET 1 OF 8.

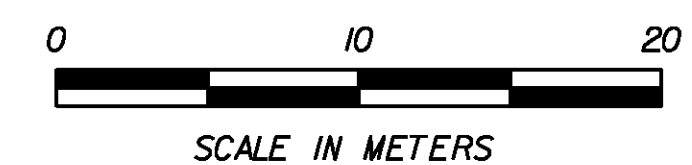

PROJECT NAME:	COLCHESTER	FILE NAME:	r97d206SPMP2.dgn	PLOT DATE:	21-FEB-2013
PROJECT NUMBER:	STP 5600(9)S	PROJECT LEADER:	J. SCHULTZ	DRAWN BY:	T. KELLEY
		DESIGNED BY:	D. BRYANT	CHECKED BY:	D. BURHANS
		PROP. SIGN/PVMT MARK. SHEET 2 OF 8		SHEET	68 OF 74