


NOTES:
 1. ALL SIGNS AND POSTS ARE NEW UNLESS OTHERWISE NOTED.
 2. FOR ABBREVIATIONS, LEGENDS AND ADDITIONAL NOTES, SEE EXISTING SIGNING/PVMT MARKING SHEET 1 OF 8.

646.40 DURABLE 100 mm WHITE LINE
 3+000.000 LT ~ 3+171.94 LT 171.2 m (EDGE LINE)
 3+000.000 RT ~ 3+171.94 RT 171.2 m (EDGE LINE)
 3+000.000 LT ~ 3+020.731 LT 20.7 m (DOTTED LANE LINE)

646.41 DURABLE 100 mm YELLOW LINE
 3+000.000 RT ~ 3+138.604 BL 277.3 m (LANE LINE)
 3+000.000 RT ~ 3+171.94 BL 342.18 m (CENTER LINE)

646.43 DURABLE 200 mm YELLOW LINE
 3+000.000 RT ~ 3+088.045 RT 79.8 m (TRANSVERSE LINES)

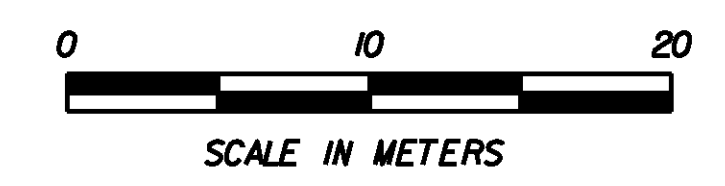

• THE PORTION OF THIS SWEL FROM 3+171.2 TO 3+280 IS NOT SHOWN ON THIS SHEET. THIS PORTION OF THE LINE WILL REPLACE STRIPING REMOVED FOR PIPE TRENCHING.

PROJECT NAME:	COLCHESTER	FILE NAME:	r97d206SPMP4.dgn	PLOT DATE:	21-FEB-2013
PROJECT NUMBER:	STP 5600(9)S	PROJECT LEADER:	J. SCHULTZ	DRAWN BY:	T. KELLEY
		DESIGNED BY:	D. BRYANT	CHECKED BY:	D. BURHANS
		PROP. SIGN/PVMT MARK. SHEET 4 OF 8		SHEET	70 OF 74