
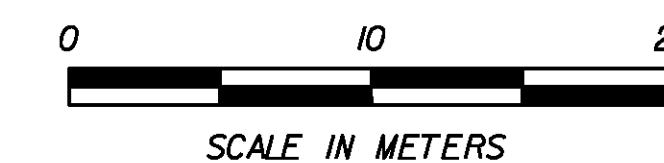


4 OF 8
MATCHLINE STA. 3+180

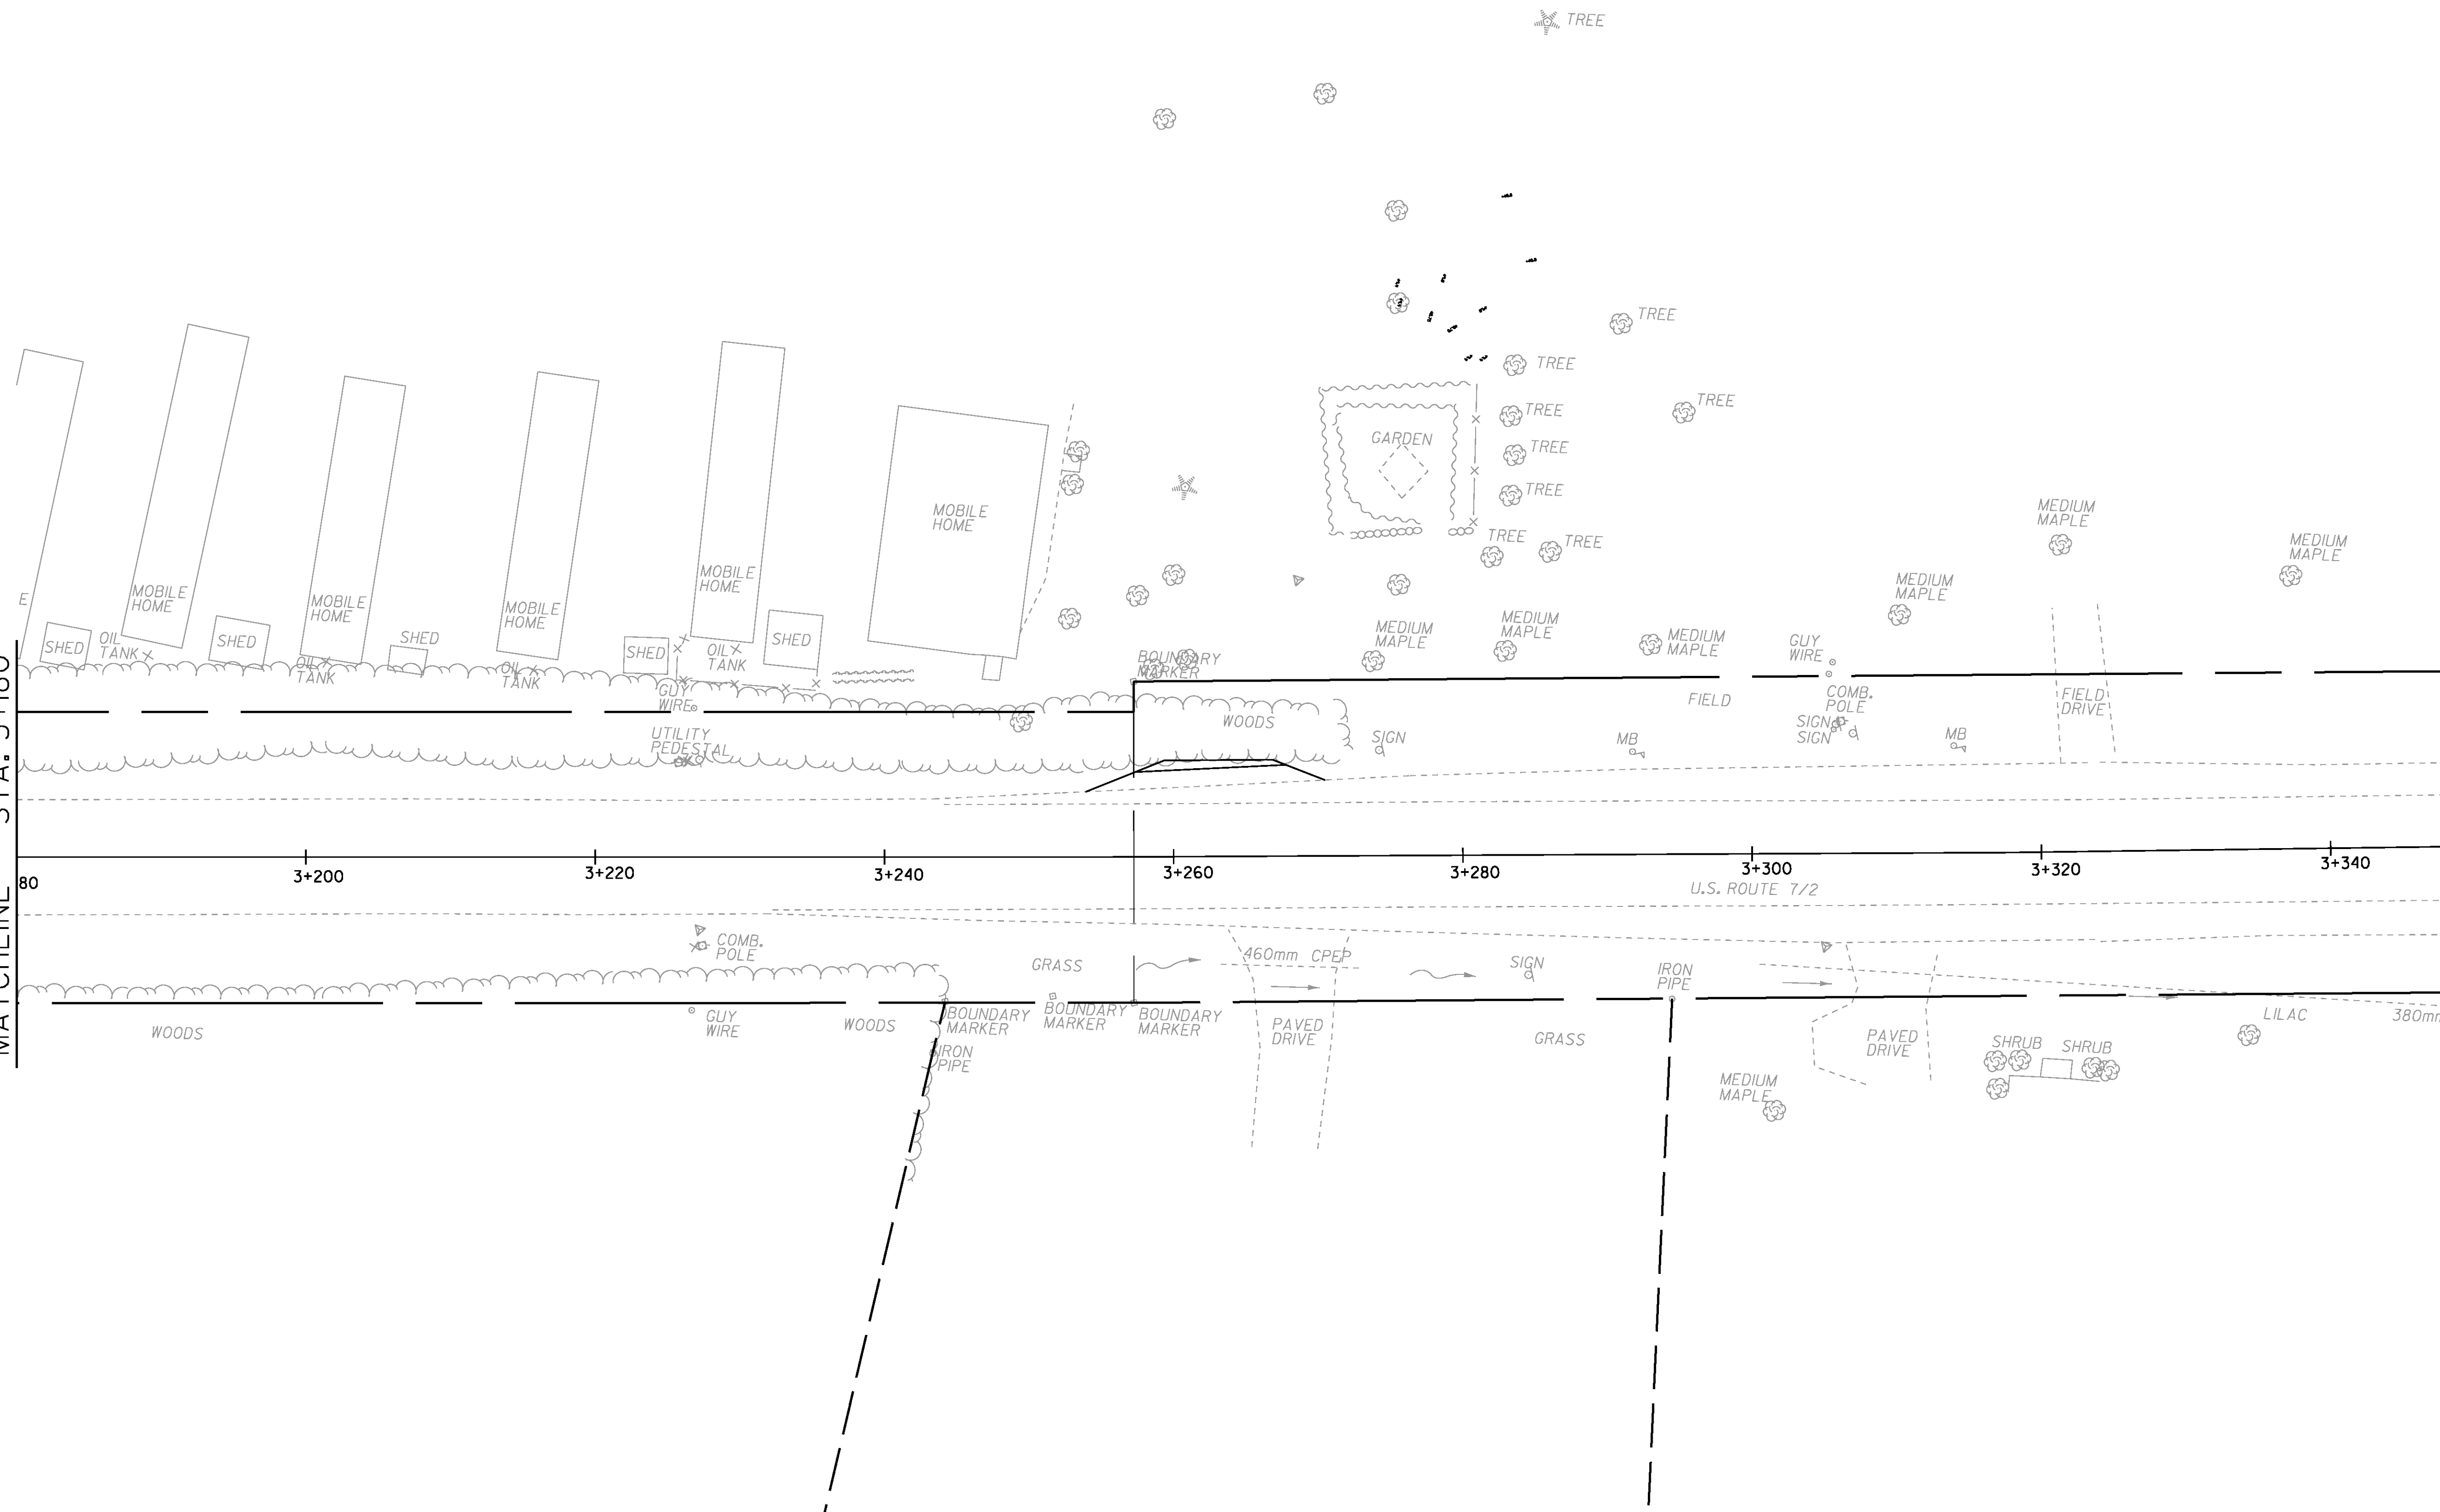

| | |
|-----------------------------|------------------|
| PROJECT NAME: | COLCHESTER |
| PROJECT NUMBER: | STP 5600(9)S |
| FILE NAME: | r97d206SPMP5.dgn |
| PROJECT LEADER: | J. SCHULTS |
| DESIGNED BY: | D. BRYANT |
| PROP. SIGN/PVMT MARK, SHEET | 5 OF 8 |
| PLOT DATE: | 21-FEB-2013 |
| DRAWN BY: | T. KELLEY |
| CHECKED BY: | D. BURHANS |
| SHEET | 71 OF 74 |