


- |          |            |          |
|----------|------------|----------|
| M4-5     | M3-3       | M4-5     |
| M3-3     | M1-6 (127) | M3-1     |
| M1-4 (7) | M6-2 (L)   | M1-4 (7) |
| M3-2     |            | M3-4     |
| M1-4 (2) |            | M1-4 (2) |
| M6-2 (L) |            | M6-2     |

- 646.50 DURABLE LETTER OR SYMBOL**  
 22+037.959 LT 5 EA (AHEAD)  
 22+050.135 LT 4 EA (STOP)  
 22+063.047 LT 6 EA (SCHOOL)
- 646.40 DURABLE 100 mm WHITE LINE**  
 22+040.000 RT ~ 22+200.000 RT 157.9 m (EDGE LINE)  
 22+040.000 LT ~ 22+200.000 LT 162.1 m (EDGE LINE)
- 646.41 DURABLE 100 mm YELLOW LINE**  
 22+040.000 BL ~ 22+200.000 BL 320.1 m (CENTER LINE)

- NOTES:**
- ALL SIGNS AND POSTS ARE NEW UNLESS OTHERWISE NOTED.
  - FOR ABBREVIATIONS, LEGENDS AND ADDITIONAL NOTES, SEE EXISTING SIGNING/PVMT MARKING SHEET 1 OF 8.

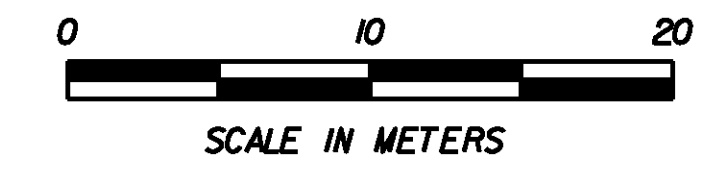

PROJECT NAME:	COLCHESTER	PLOT DATE:	21-FEB-2013
PROJECT NUMBER:	STP 5600(9)S	DRAWN BY:	T. KELLEY
FILE NAME:	r97d206SPMP6.dgn	CHECKED BY:	D. BURHANS
PROJECT LEADER:	J. SCHULTZ	SHEET	72 OF 74
DESIGNED BY:	D. BRYANT		
PROP. SIGN/PVMT MARK. SHEET	6 OF 8		