

DURABLE 100 WHITE LINE

4+650 RT - 4+930 RT
4+815 LT - 4+930 LT

DURABLE 100 YELLOW LINE

4+812 - 4+920 (DBL - ISLAND)
4+920 CL - 4+930 CL (DBL)

DURABLE 200 YELLOW LINE

4+812 - 4+920 (ISLAND DIAGONAL)

DURABLE LETTER OR SYMBOL


4+943 LT **AHEAD SIGNAL**

TEMPORARY MARKINGS

- Temporary 100 mm White Line
- Temporary 100 mm Yellow Line
- Temporary 200 mm Yellow Line (diagonals)
- Temporary Letter or Symbol

Note: To follow same stations as durable markings.

DATUM	
VERTICAL	NAVD 88
HORIZONTAL	NAD 83(1992)

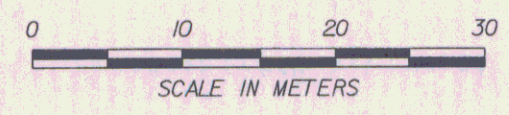

TRAFFIC PLAN - MARKINGS - LAYOUT 3	
PROJECT: EAST MONTPELIER	PROJECT NO. 1 STPG 028-3(35)S
DESIGN FILE NAME: /sqda/98b028/db028...bdr,nul,top...dgn	PLOT DATE: 01-JUL-2008
IPARM FILE NAME: db028i03	SURVEY DATE: 8/98
SURVEYED BY:	DRAWN BY: Jfg
SQUAD LEADER: Jls	ROW SHEET 10 OF 37