


DURABLE 100 WHITE LINE

100+031 LT - 100+075 LT
 100+090 LT - 100+103 LT
 100+089 RT - 100+103 RT

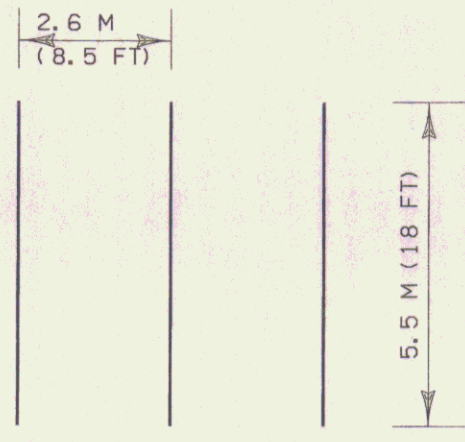


PARKING STALL DIMENSIONS

DURABLE LETTER OR SYMBOL

100+097 LT ♿
 100+102 LT ♿


OLD BRICK CHURCH

WASHINGTON ELECT. CO-OP

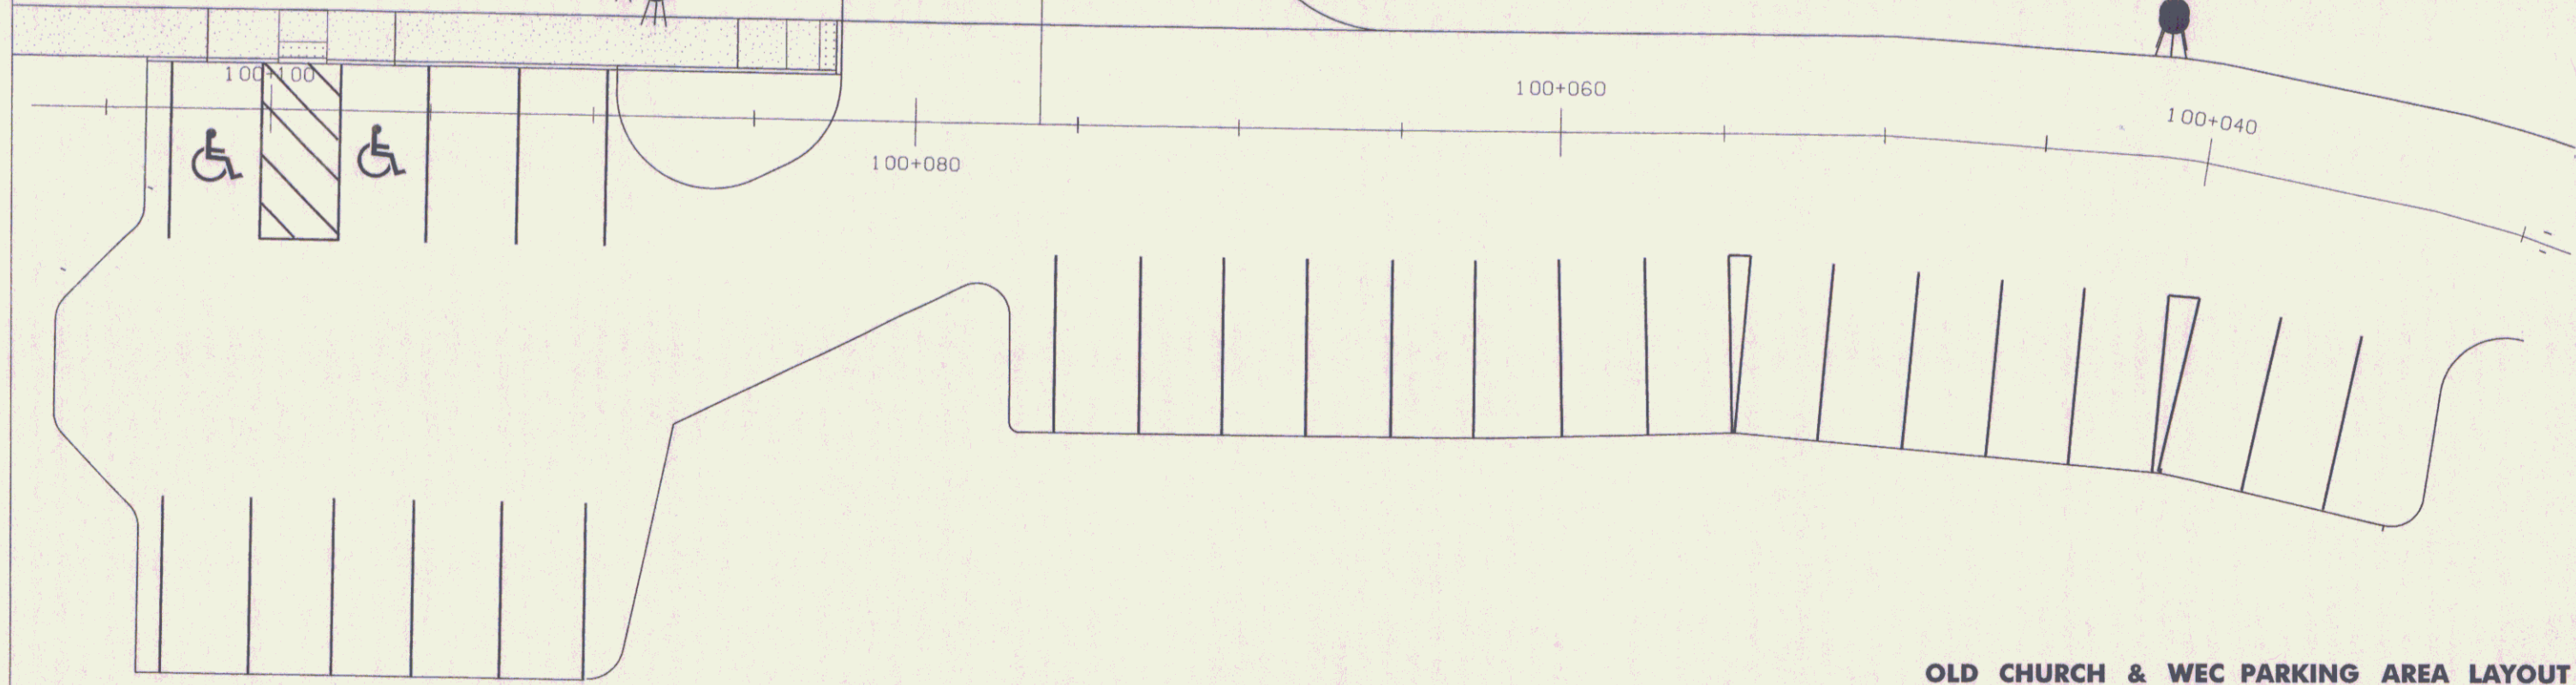

OLD CHURCH & WEC PARKING AREA LAYOUT

DATUM	
VERTICAL	NAVD 88
HORIZONTAL	NAD 83(992)

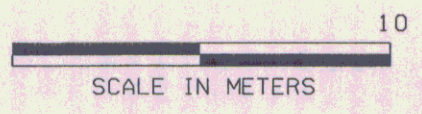

PROJECT: EAST MONTEPELIER	PROJECT NO.: STPG 028-3(35)
DESIGN FILE NAME: /sqda/98b028/db028...bdr,nul+op...dgn	PLOT DATE: 01-JUL-2008
IPARM FILE NAME: db028trparkbdr	SURVEY DATE: 8/98
SURVEYED BY:	DRAWN BY: Jfg
SQUAD LEADER: Jls	ROW SHEET 12 OF 37