

R.O.W. PLANS

**BEGIN ROW PROJECT
STP-ER IRN0(014)
STA. 120+75.0 RT**

**N/F
YOUNG, ANNETTE F.**


249.71'± HELD
PER 1984 SURVEY ENTITLED:
"SURVEY & SUBDIVISION PLAT OF
PROPERTY IN EAST MONTPELIER,
VERMONT FOR DORIS TUMULTY"
BY AMERICAN SURVEY CO.
MAP # 41HANGER #31
EAST MONTPELIER, TOWN RECORDS

**2
WEST, RICHARD A.
& CATHERINE M.**

**1
COPELAND, JOHN J.
& SUE L.**

**N/F
GEORGE, WILLIAM H.
& JULIE B.**

**END ROW PROJECT
STP-ER IRN0(014)
STA. 123+36 RT**

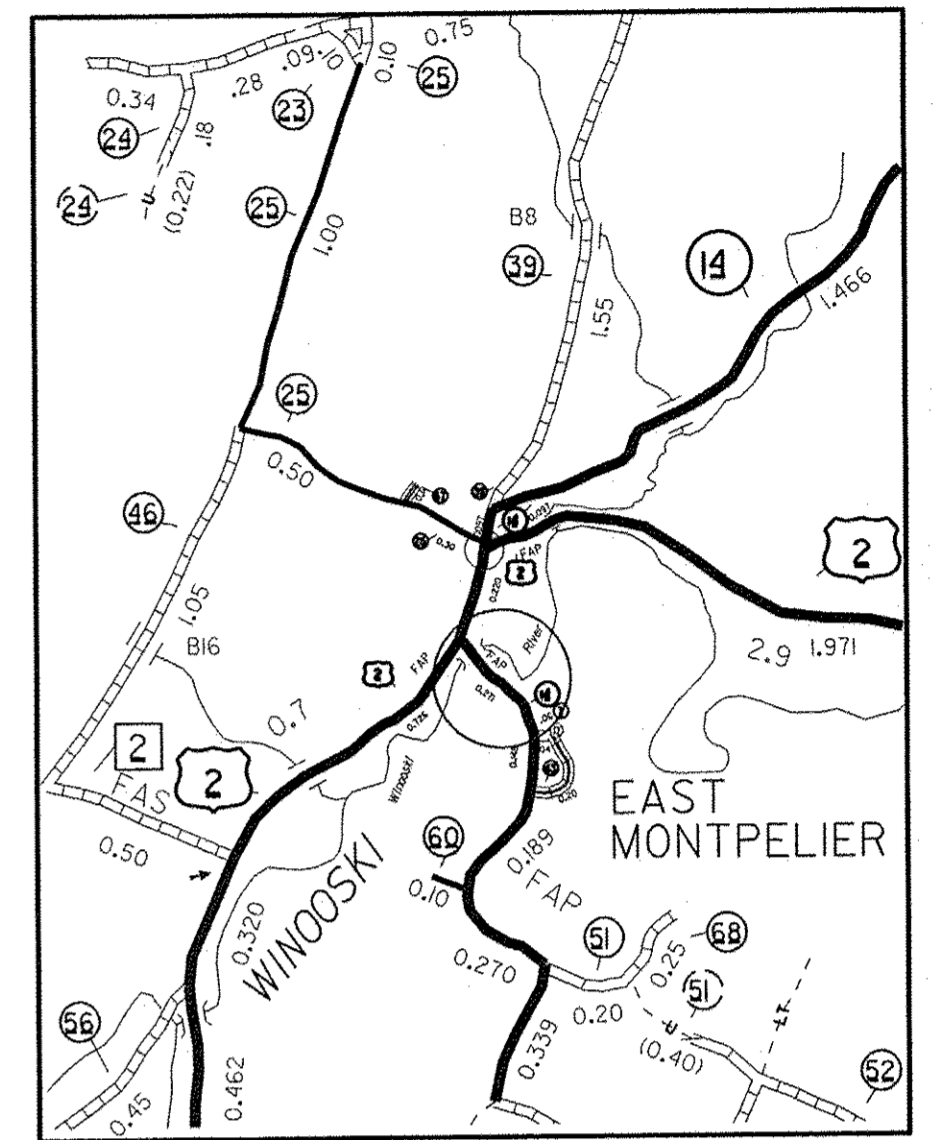

LOCATION MAP (NOT TO SCALE)

LENGTH OF ROW PROJECT: 261'

STATE OF VERMONT AGENCY OF TRANSPORTATION															
RIGHT - OF - WAY DETAIL SHEET															
TABLE OF PROPERTY ACQUISITION										TABLE OF REVISIONS					
PARCEL NO.	PROPERTY OWNER	SHEET NO.	BEGINNING STATION	ENDING STATION	TAKE AREA±	REMAINDER AREA±	RIGHT			RECORDING DATA				REMARKS	
							TYPE	(T)/P	AREA ±	TITLE	DATE	TOWN/CITY	BOOK		PAGE
1	COPELAND, JOHN J. & SUE L.	1	121+29 RT	123+02 RT			SLOPE	(P)	9,378 SF			EAST MONTPELIER			STONE FILL: 22 A ± INCL. TEMPORARY ACCESS ROAD FENCE PAVED APRON
			122+07 RT	123+12 RT			CONST.	(T)	1,433 SF						
			121+94 RT	122+68 RT			REMOVE & RESET DRIVE	(T)							
2	WEST, RICHARD A. & CATHERINE M.	1	120+75 RT	121+29 RT			SLOPE	(P)	5,476 SF			EAST MONTPELIER			STONE FILL: 12 A ±

**FOR R.O.W.
USE ONLY**

LINES SHOWN ON THIS PLAN AS EXISTING PROPERTY LINES P/L ARE BELIEVED TO BE ACCURATE BUT SHOULD NOT BE RELIED UPON FOR PURPOSES UNRELATED TO THE STATE OF VERMONT'S ACQUISITION OF LAND AND RIGHTS FOR THIS PROJECT.

PROJECT NAME: EAST MONTPELIER
PROJECT NUMBER: STP-ER IRN0(014)
FILE NAME: r98b252s_row.dgn
PROJECT LEADER: G. McCOOL
DESIGNED BY: M. LONGSTREET
ROW SHEET 1 of 1
PLOT DATE: 01-DEC-2011
DRAWN BY: B. FERLZAO
CHECKED BY: H. PETROVS
SHEET 1 OF 1

SCALE 1" = 20'-0"
20 0 20