


EXISTING GRADES SHOWN TO TWO DECIMAL PLACES  
 PROPOSED GRADES SHOWN TO THREE DECIMAL PLACES

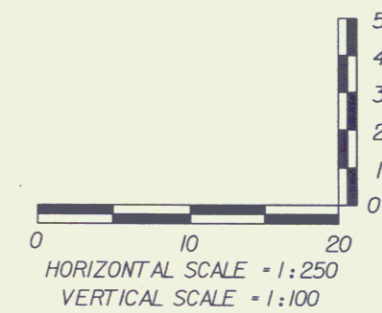

### PROFILE SHEET

PROJECT NAME:	EAST MONTPELIER	
PROJECT NUMBER:	BRF 028-3 (36) SC	
FILE NAME:	/sfr5/98b254/sb254bdr.dgn	PLOT DATE: 07-JAN-2008
PROJECT LEADER:	C. Keller	DRAWN BY: G. Shangraw
DESIGNED BY:	G. Shangraw	CHECKED BY:
sb254pr1.1		R.O.W. SHEET 3 OF 20 SHEETS