



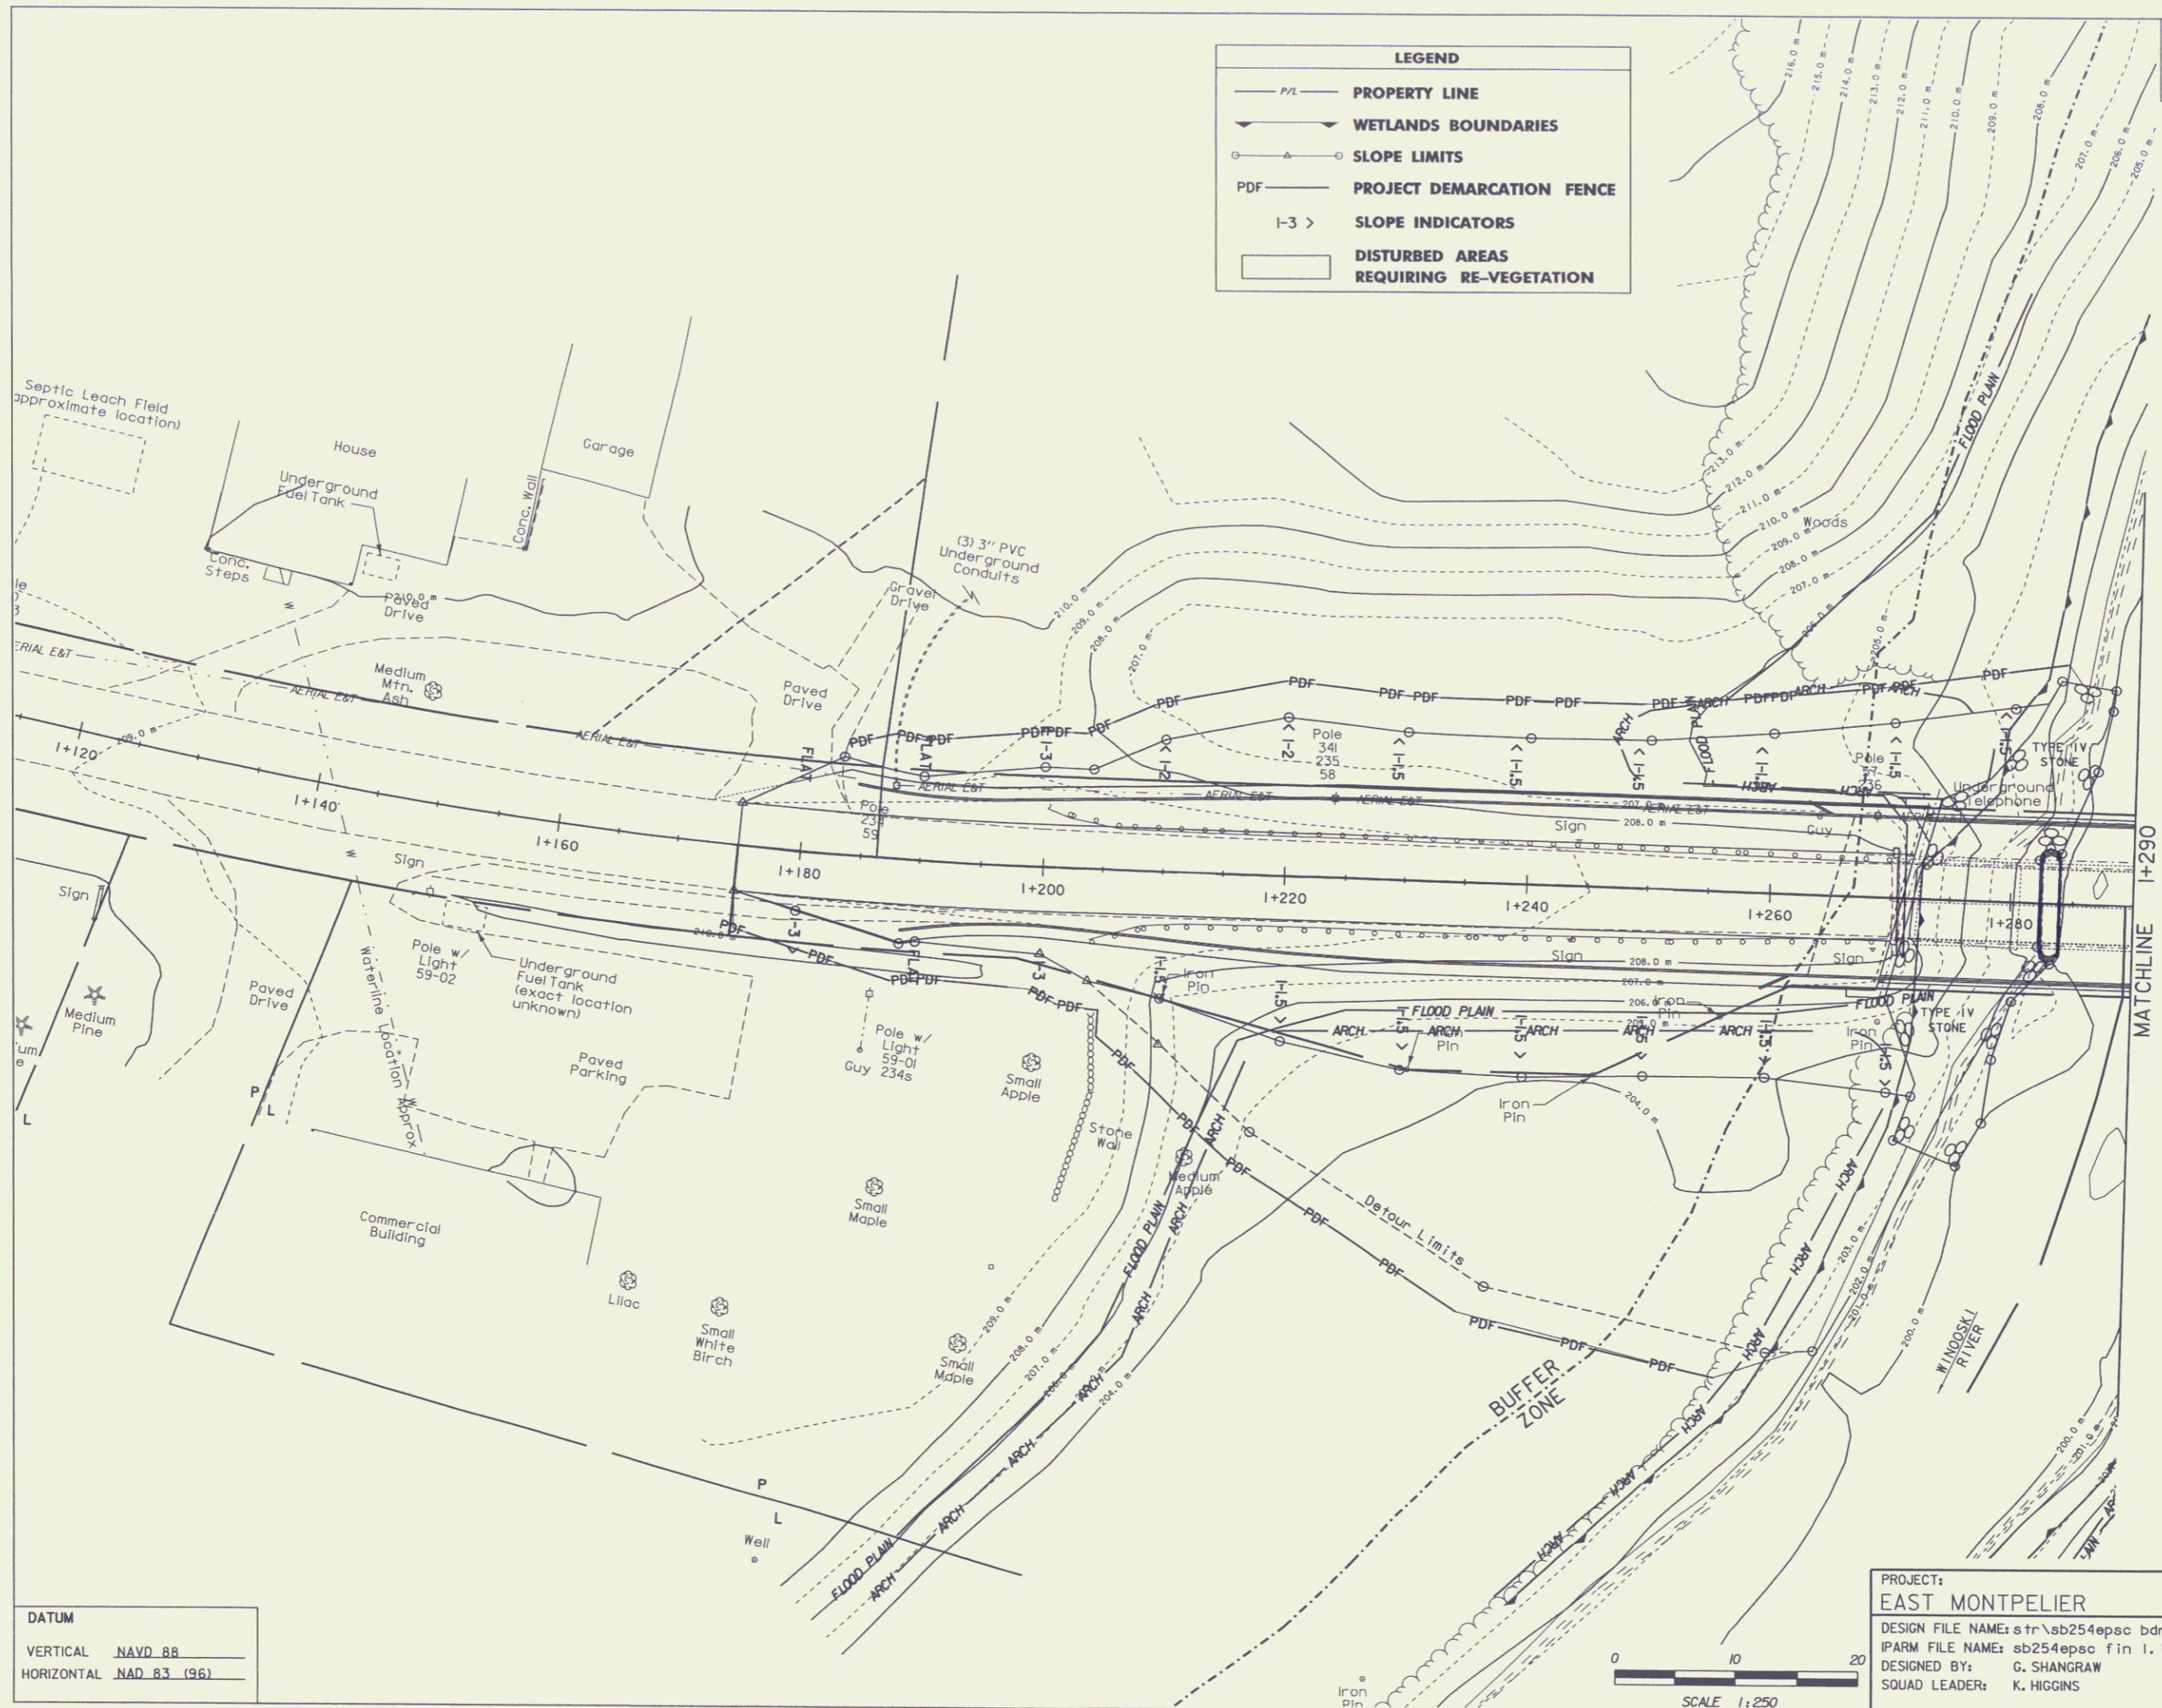

LEGEND	
	PROPERTY LINE
	WETLANDS BOUNDARIES
	SLOPE LIMITS
	PROJECT DEMARCATION FENCE
	SLOPE INDICATORS
	DISTURBED AREAS REQUIRING RE-VEGETATION



DATUM	
VERTICAL	NAVD 88
HORIZONTAL	NAD 83 (96)

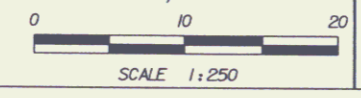

PROJECT:	EAST MONTPELIER
DESIGN FILE NAME:	str\sb254epsc bdr.dgn
IPARM FILE NAME:	sb254epsc fin 1.i
DESIGNED BY:	G. SHANGRAW
SQUAD LEADER:	K. HIGGINS

PROJECT NO.:	BRF 028-3(36)
PLOT DATE:	07-JAN-2008
DRAWN BY:	G. SHANGRAW
CHECKED BY:	X. X
ROW SHEET	14 OF 20