



LEGEND	
	PROPERTY LINE
	WETLANDS BOUNDARIES
	SLOPE LIMITS
	PROJECT DEMARCATION FENCE
	SLOPE INDICATORS
	DISTURBED AREAS REQUIRING RE-VEGETATION

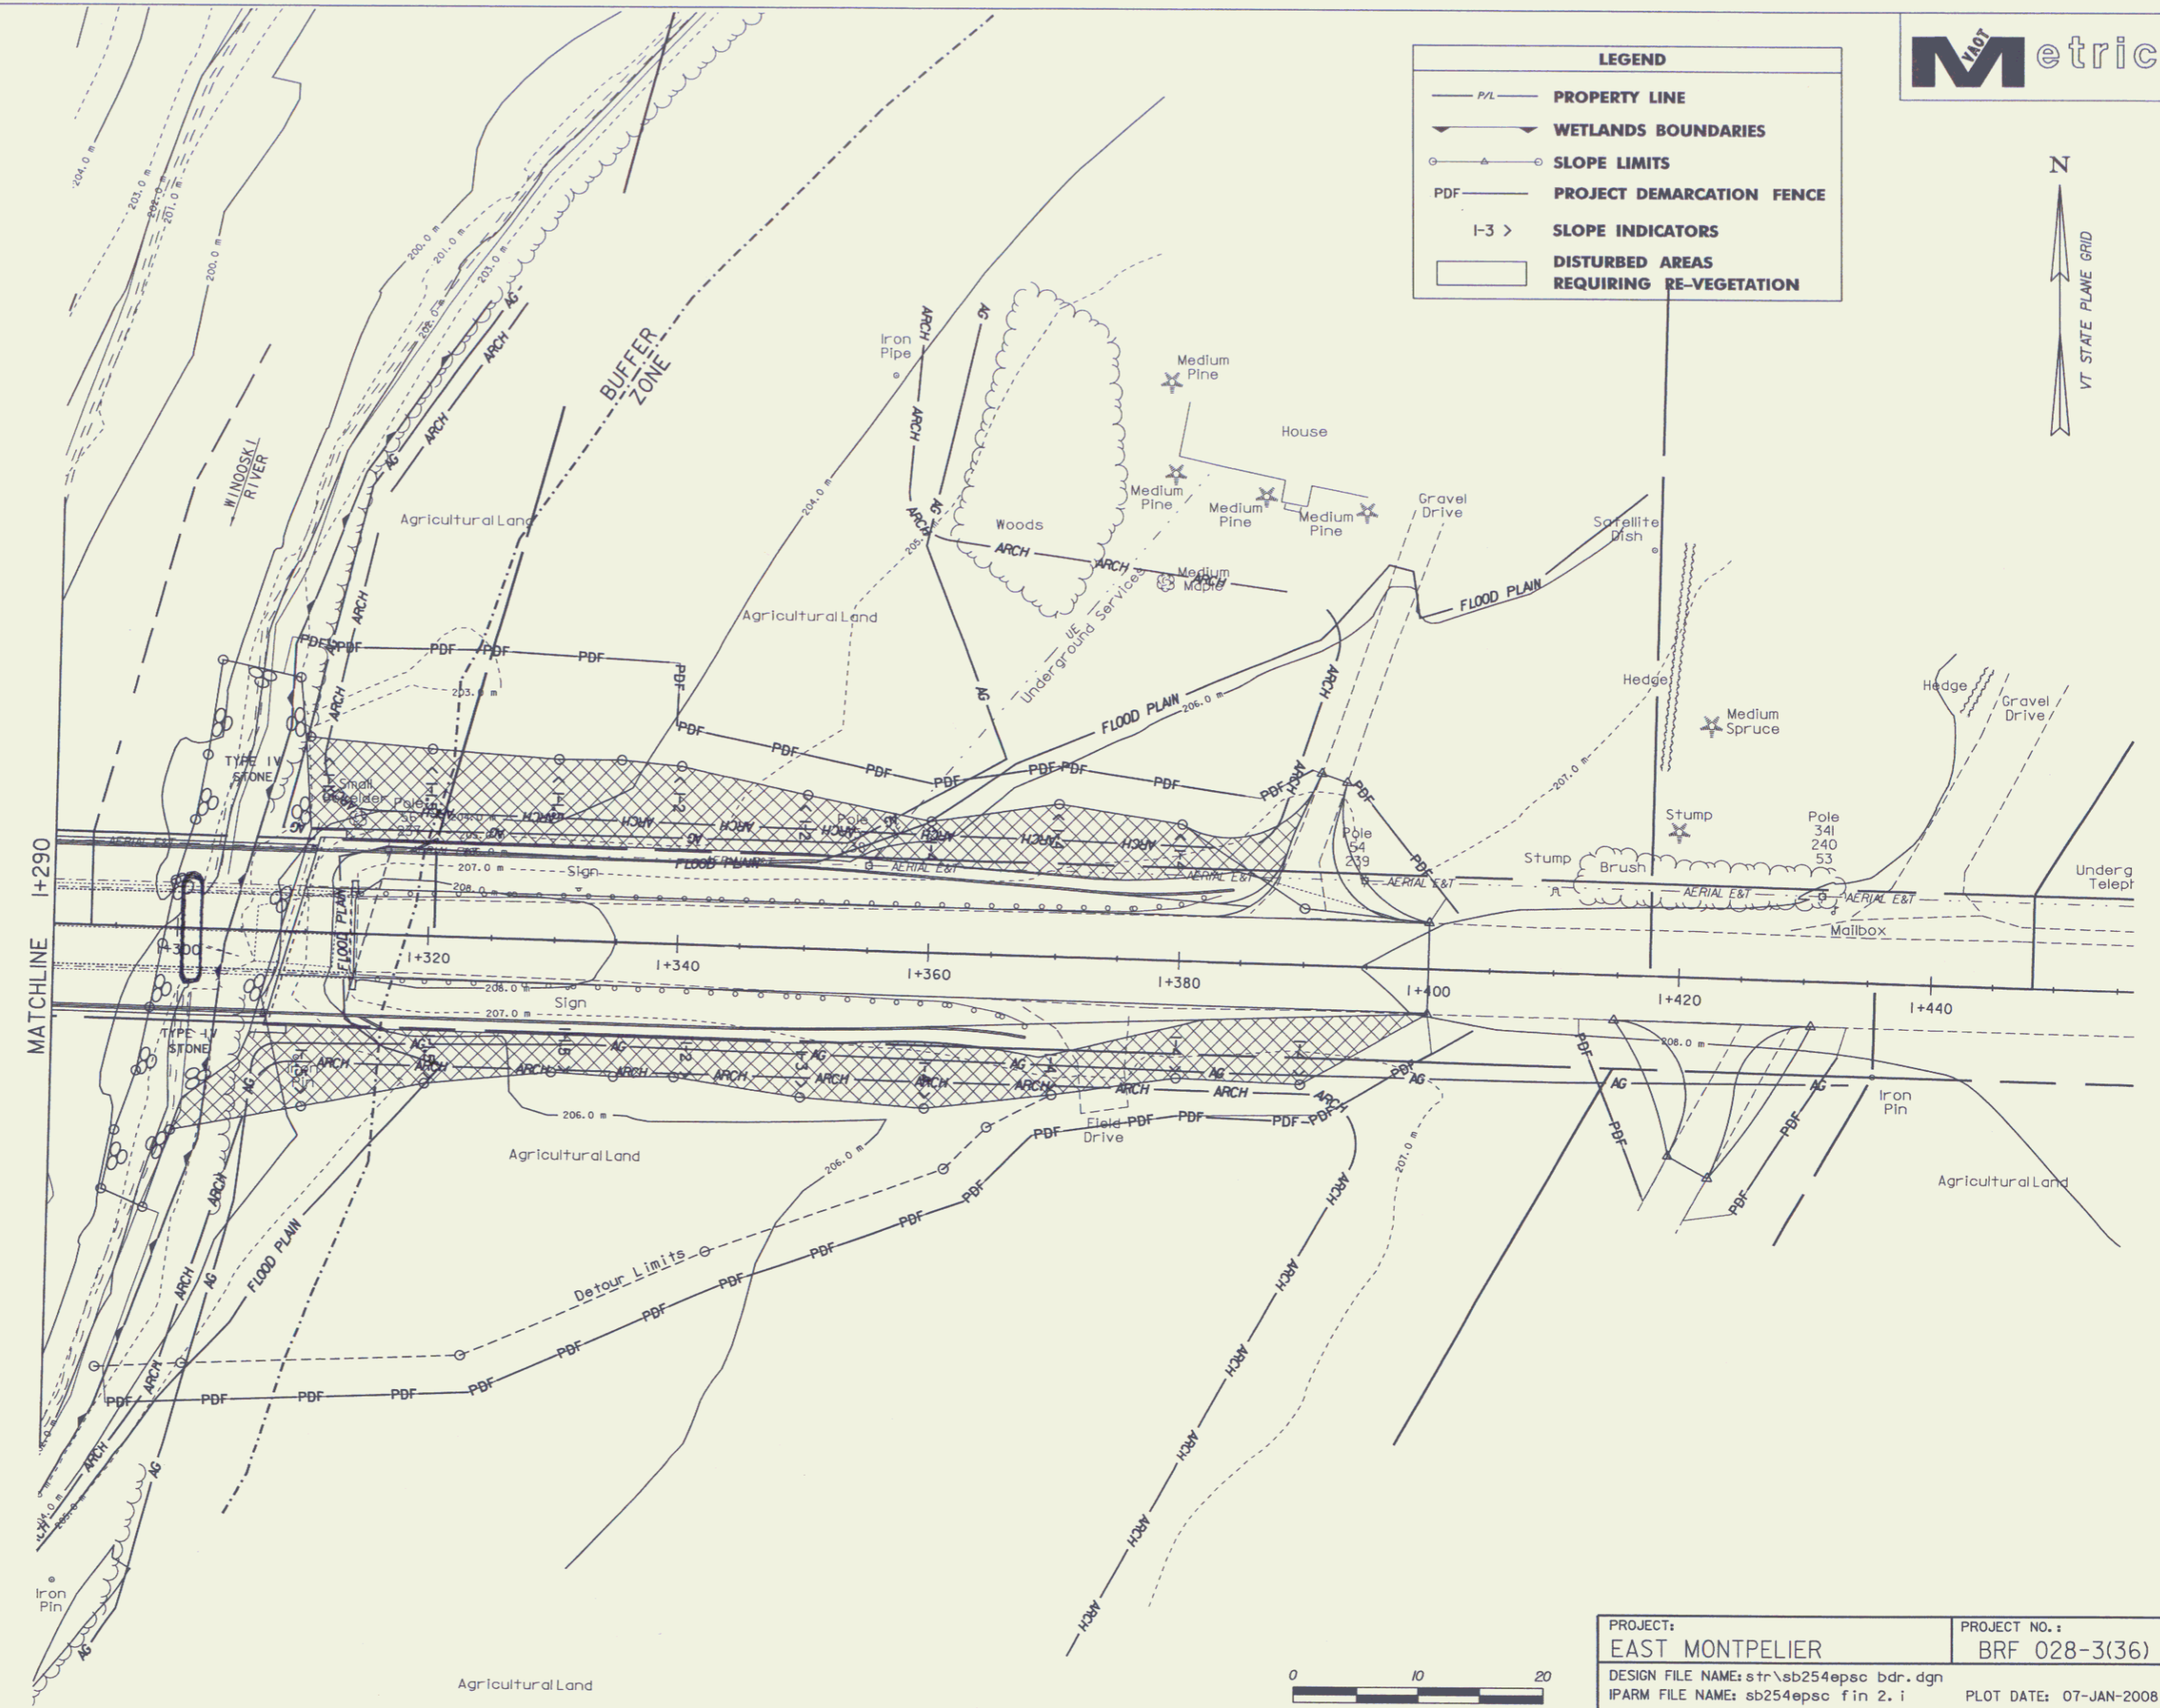

DATUM
 VERTICAL NAVD 88
 HORIZONTAL NAD 83 (96)

ROW SHEET 14 OF 20

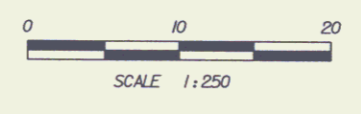

PROJECT: EAST MONTPELIER	PROJECT NO.: BRF 028-3(36)
DESIGN FILE NAME: str\sb254epsc bdr.dgn	PLOT DATE: 07-JAN-2008
IPARM FILE NAME: sb254epsc fin 2.i	DRAWN BY: G. SHANGRAW
DESIGNED BY: G. SHANGRAW	CHECKED BY: X. X
SQUAD LEADER: K. HIGGINS	ROW SHEET 15 OF 20

15