

RIGHT OF WAY PLANS

TABLE OF PROJECT PROPERTY ACQUISITION


PARCEL NO.	GRANTOR	SHEET NO.	BEGINNING STATION	ENDING STATION	TAKING RIGHTS	TITLE TAKEN	DATE	TOWN CITY INCORPORATED	REMARKS

MR. WARREN BARNES (52)


MR. MARK LOGAN (56)

MR. JOHN ROBERT BARNACH (58)

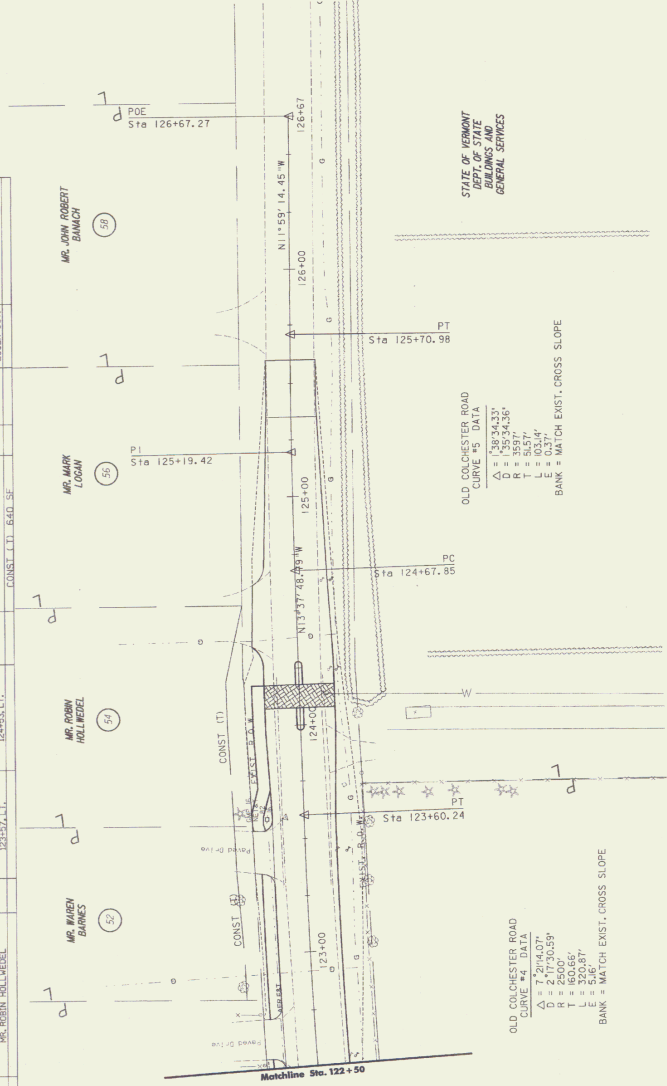

OLD COLCHESTER ROAD
 CURVE #4 DATA
 BANK = MATCH EXIST. CROSS SLOPE

OLD COLCHESTER ROAD
 CURVE #5 DATA
 BANK = MATCH EXIST. CROSS SLOPE



DRAWN _____
 VERTICAL _____
 HORIZONTAL _____

Lines shown on these plans as existing property lines (P/L) are believed to be accurate, but should not be used for the purpose of determining the acquisition of land and rights for this project.

GENERAL PLAN

PROJECT: COLCHESTER STP BIKE/35/5
 DESIGN FILE NAME: I:\19840\colch\row\row2116.mxd
 PLOT DATE: 06/17/2002
 PARM FILE NAME: COLCHESTER STP BIKE/35/5
 DRAWN BY: JRM
 CHECKED BY: JRM
 SCALE: AS SHOWN
 USER: BACOF

OLD COLCHESTER ROAD
 YHB *Yanover Hagan Brundage, Inc.*