


PLAN

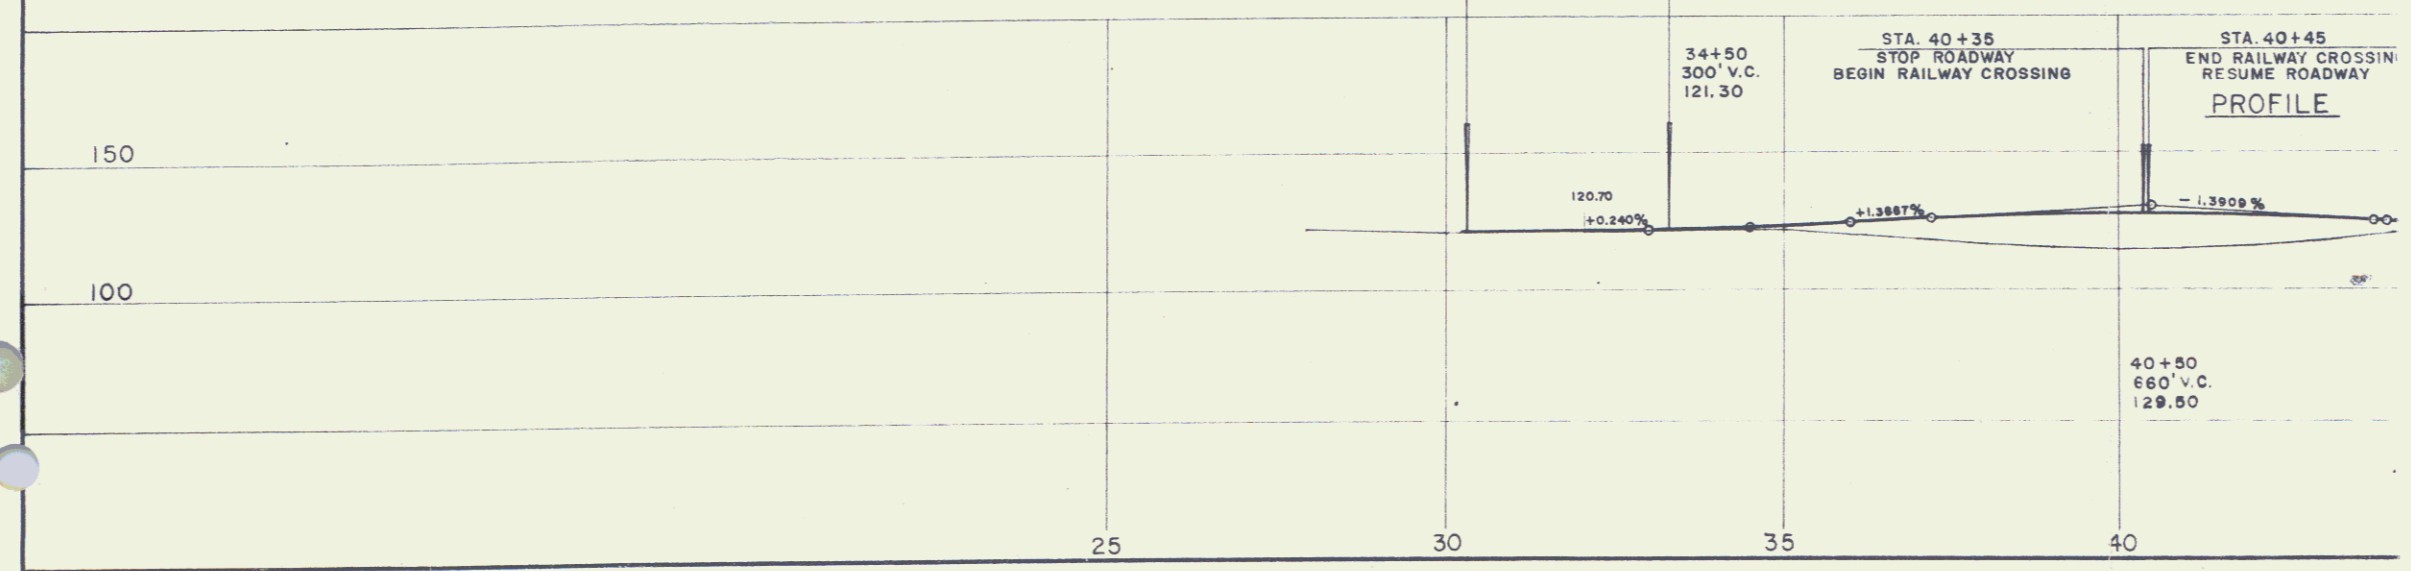

PROFILE

6A