


PARCEL INSTRUMENT	DATE	GRANTOR	GRANTEE	RECORDED	REMARKS
AB	O.C.D. 7-8-37	MARY A. CRELLER	STATE	ALBURN	30 232-53 7-14-37

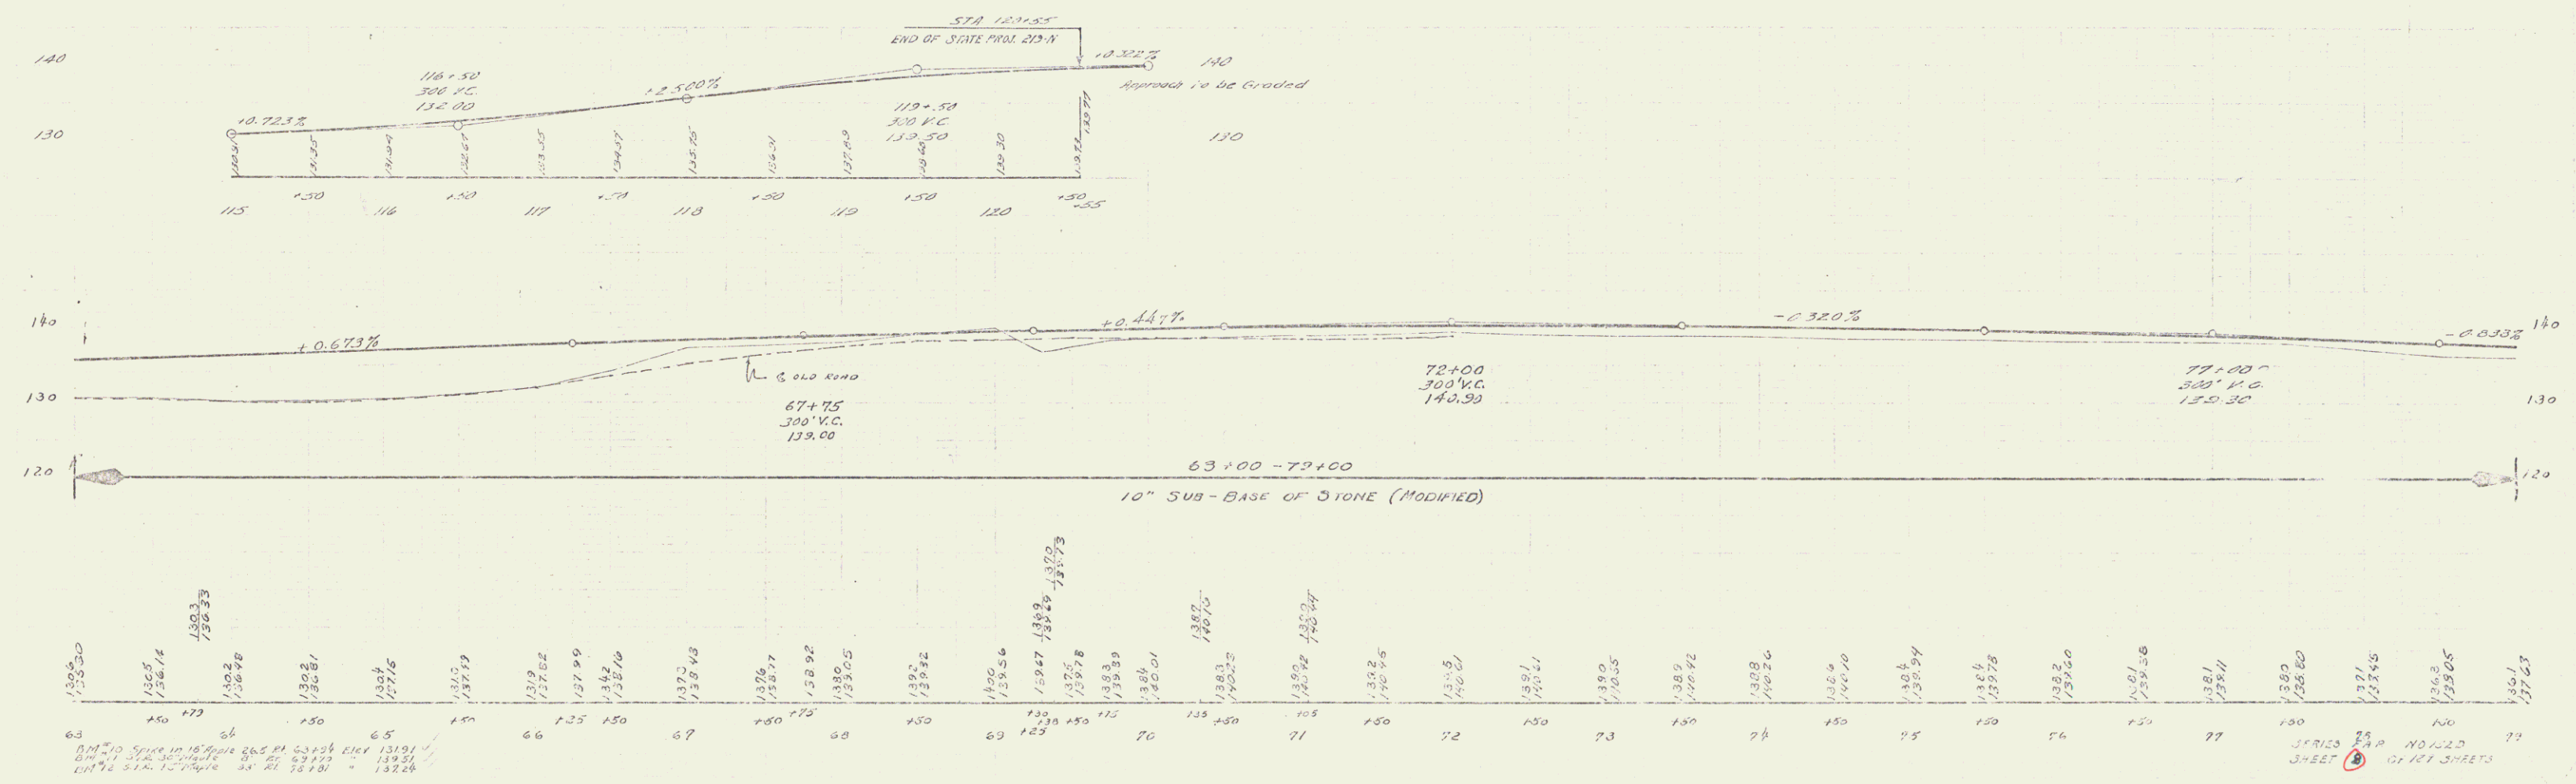

BM 10
18 Apple
61.131.91

SHEET 6 OF 101 SHEETS