



152-D-1938-13 127

Δ 26°-04' L1  
 D 1"-40'  
 R 3437.7  
 T 795.8  
 L 1564.0  
 E 90.9

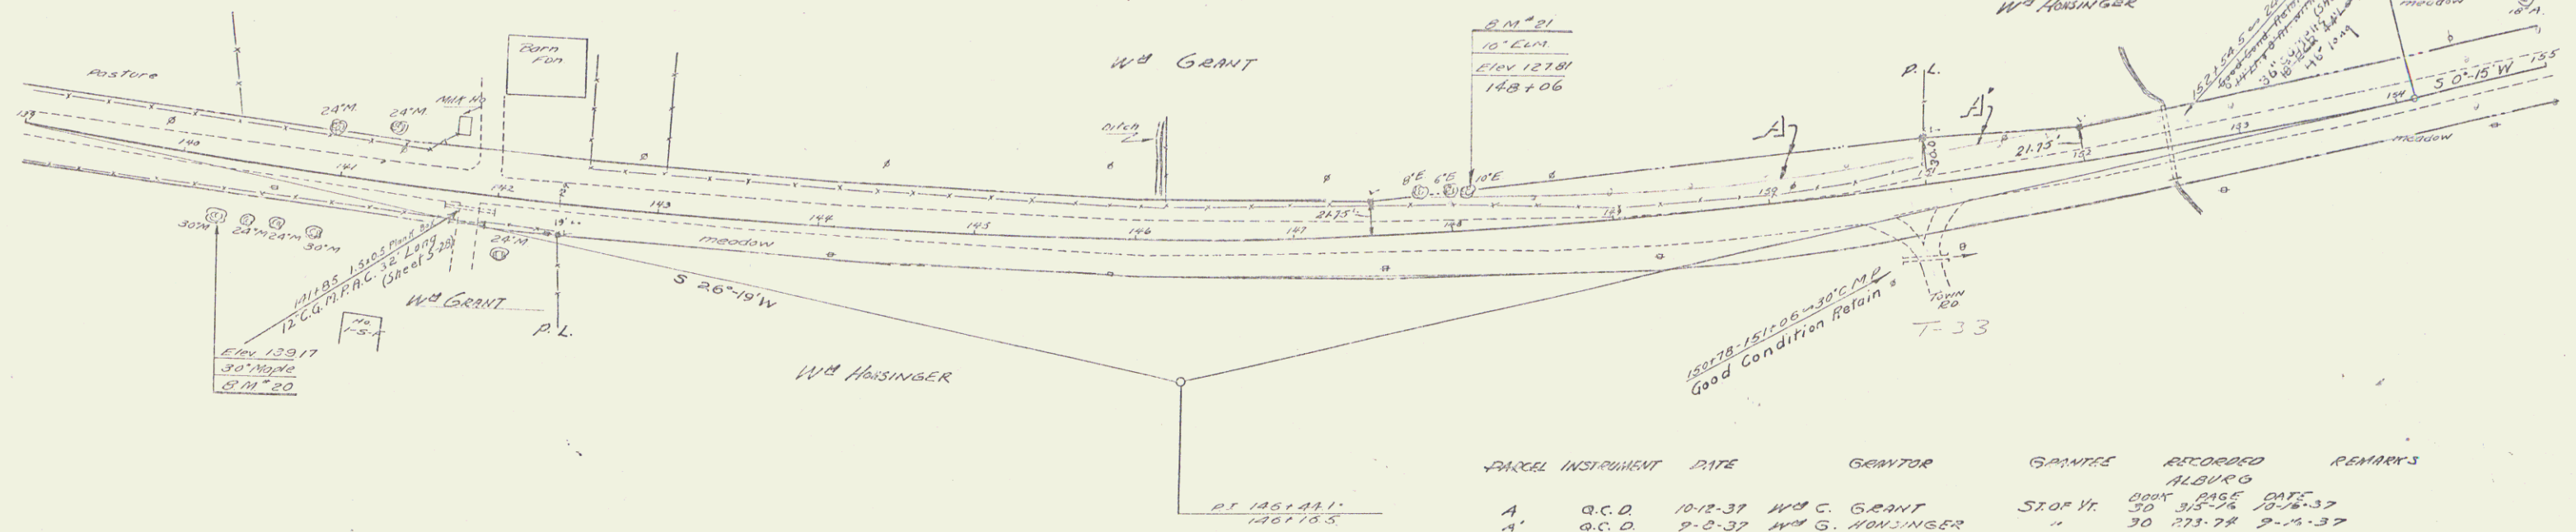

PARCEL	INSTRUMENT	DATE	GRANTOR	GRANTEE	RECORDED	REMARKS
A	O.C.D.	10-12-37	Wd G. GRANT	SIOF Vt.	ALBORG	
A'	O.C.D.	9-0-37	Wd G. HOISINGER	"	ALBORG	

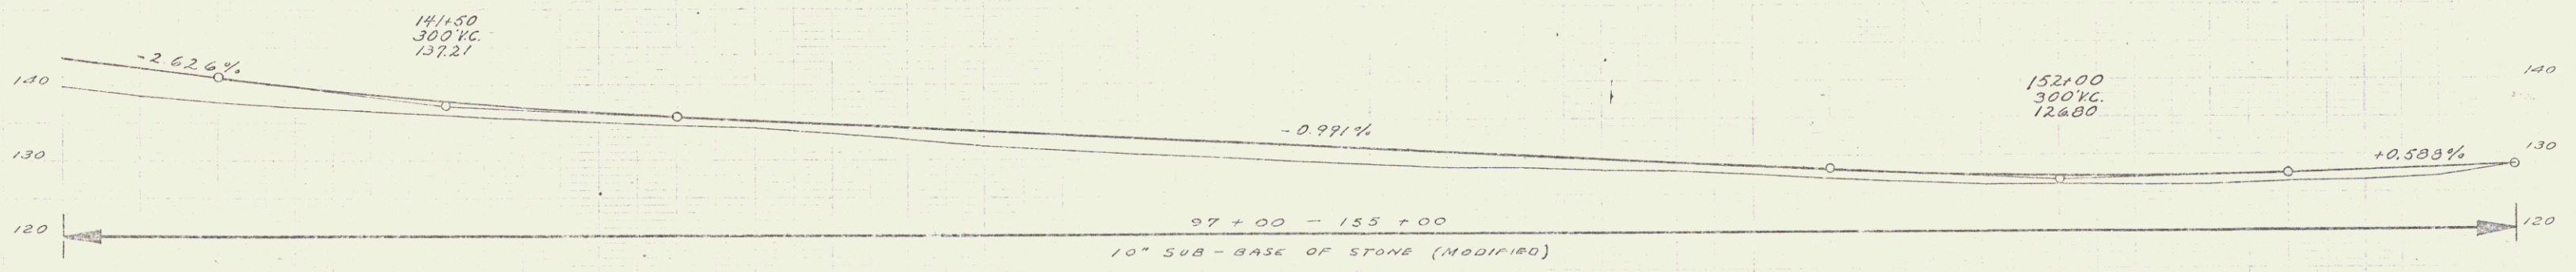



SCHLES & SAMP NO 1520  
 SHEET 13 OF 121 SHEETS