



132-D 1938 17 129

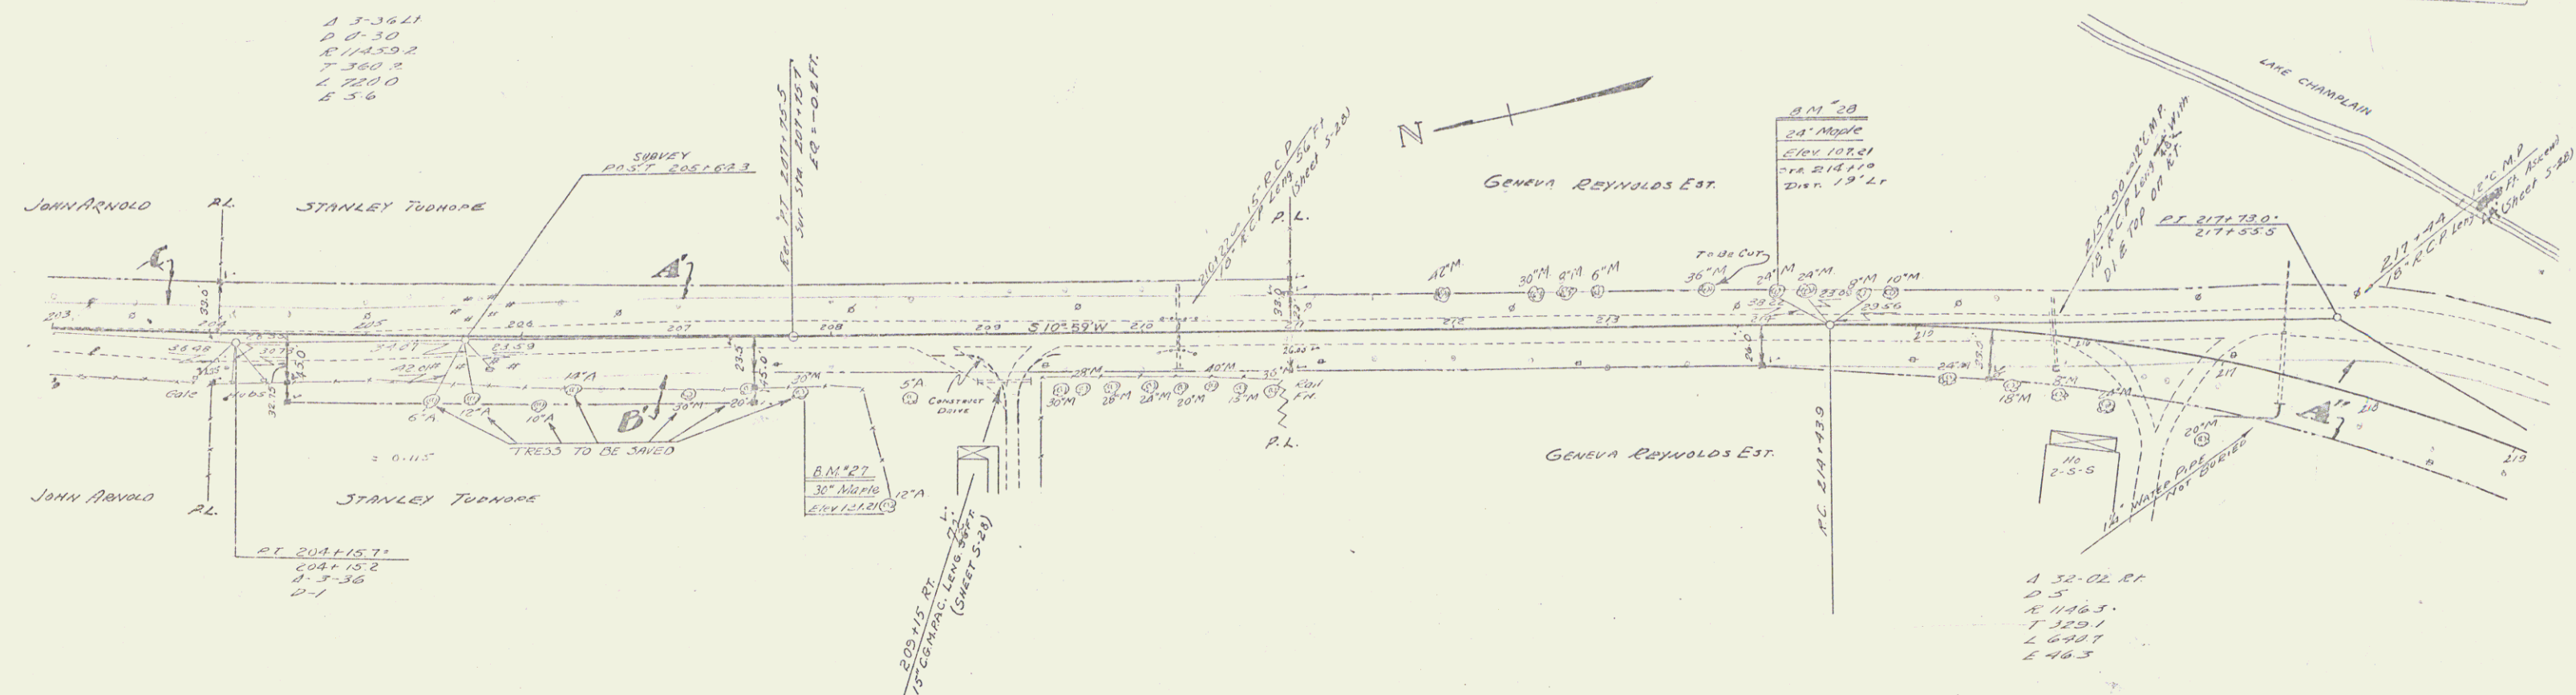

PARCEL	INSTRUMENT	DATE	GRANTOR	GRANTEE	RECORDED ALBUQU.	REMARKS
A, B, C	O.C.D.	9-8-37	JOHN ARNOLD	STOP VI	30	282-33 9-16-37
A, B, C	O.C.D.	9-9-37	STANLEY B. TUDHOPE & BRISTOLTON SAVINGS BANK	"	30	282-33 9-16-37
A	O.C.D.	9-9-37	GENEVA REYNOLDS EST.	"	30	284-83 9-16-37

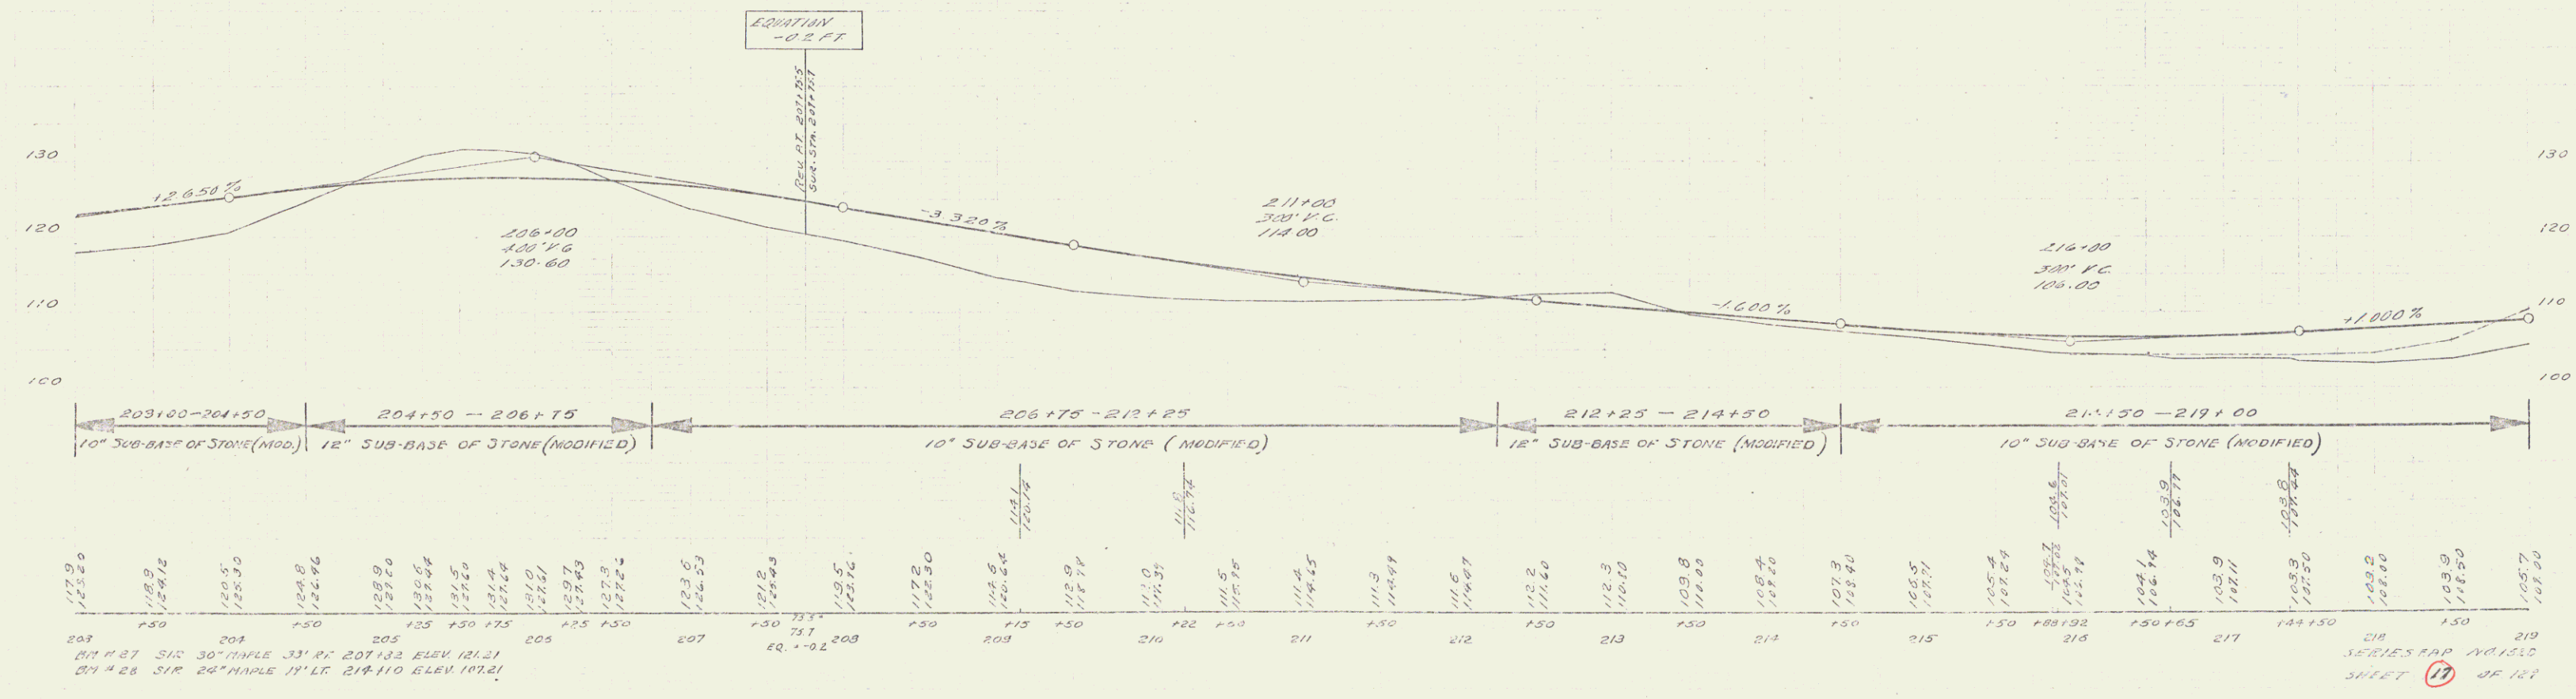

SERIES PAP. 101512
SHEET 11 OF 12