


PARCEL	INSTRUMENT	DATE	GRANTOR	GRANTEE	RECORDED	REMARKS
A	G.C.D.	9-9-37	GENEVA REYNOLDS EST.	STOFFY	BOOK 30	PAGES 47-57
A0C	G.C.D.	9-8-37	HARVEY C. HUTCHINS	"	30 290-71	9-16-37

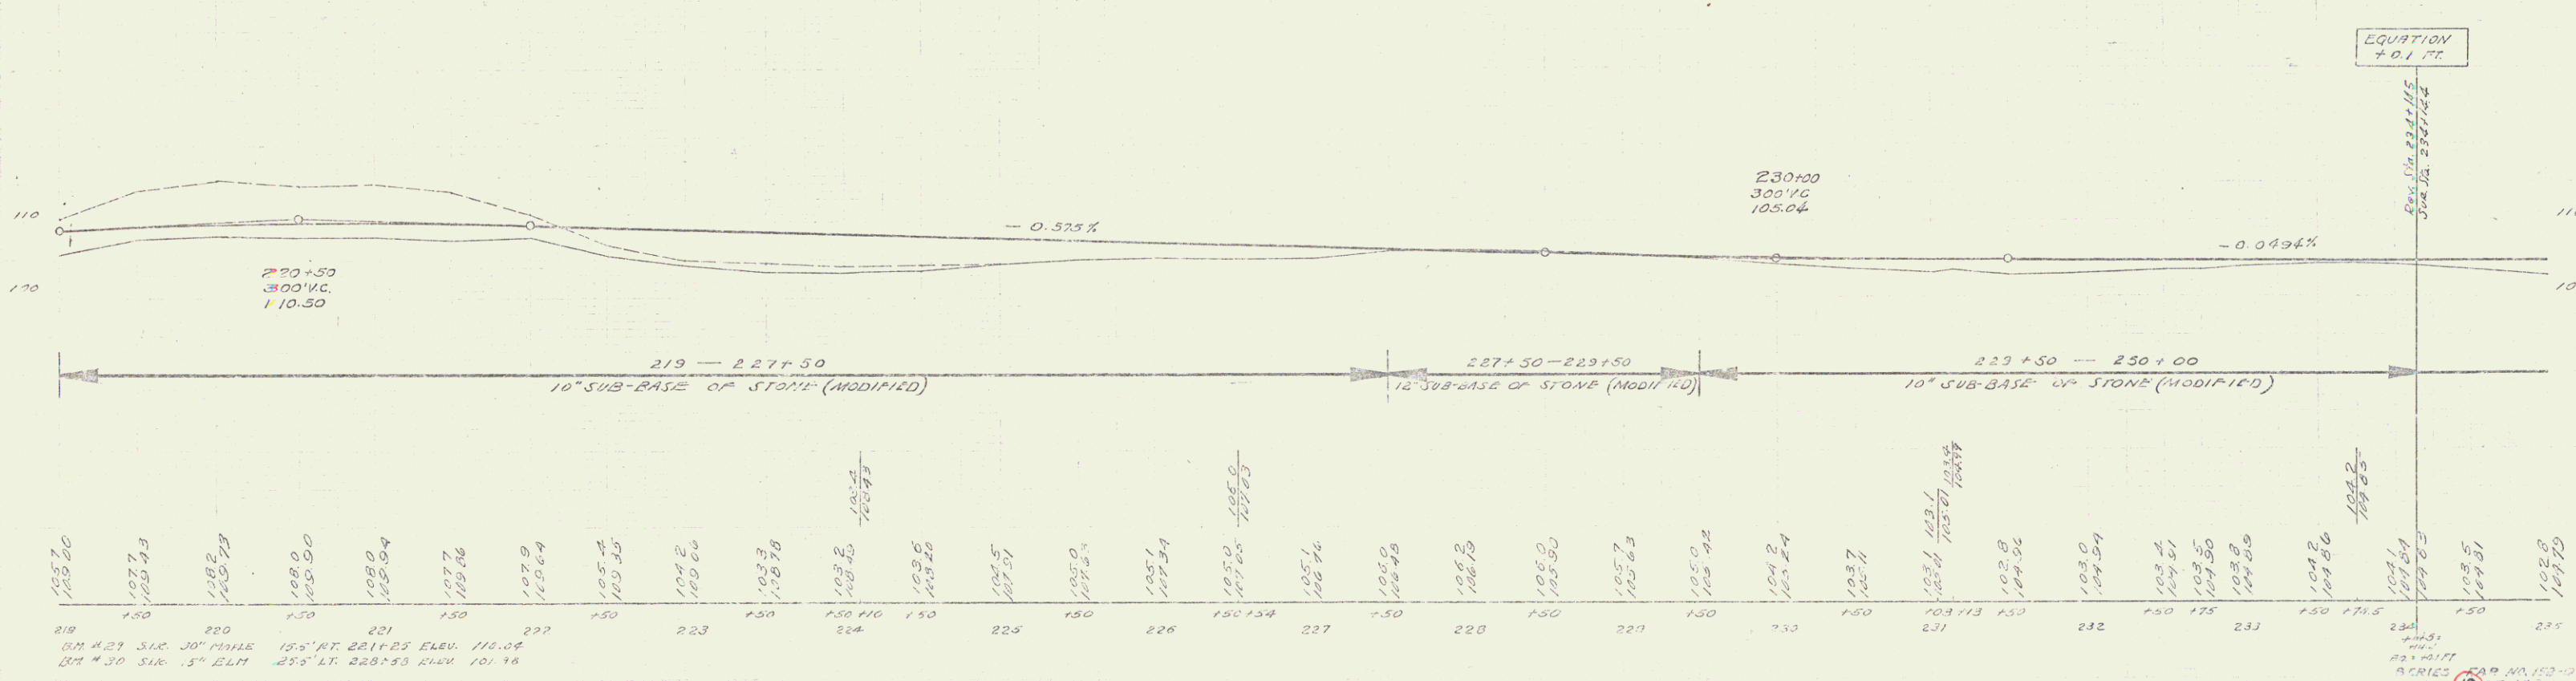

